




Northeast Elevation




Southeast Elevation

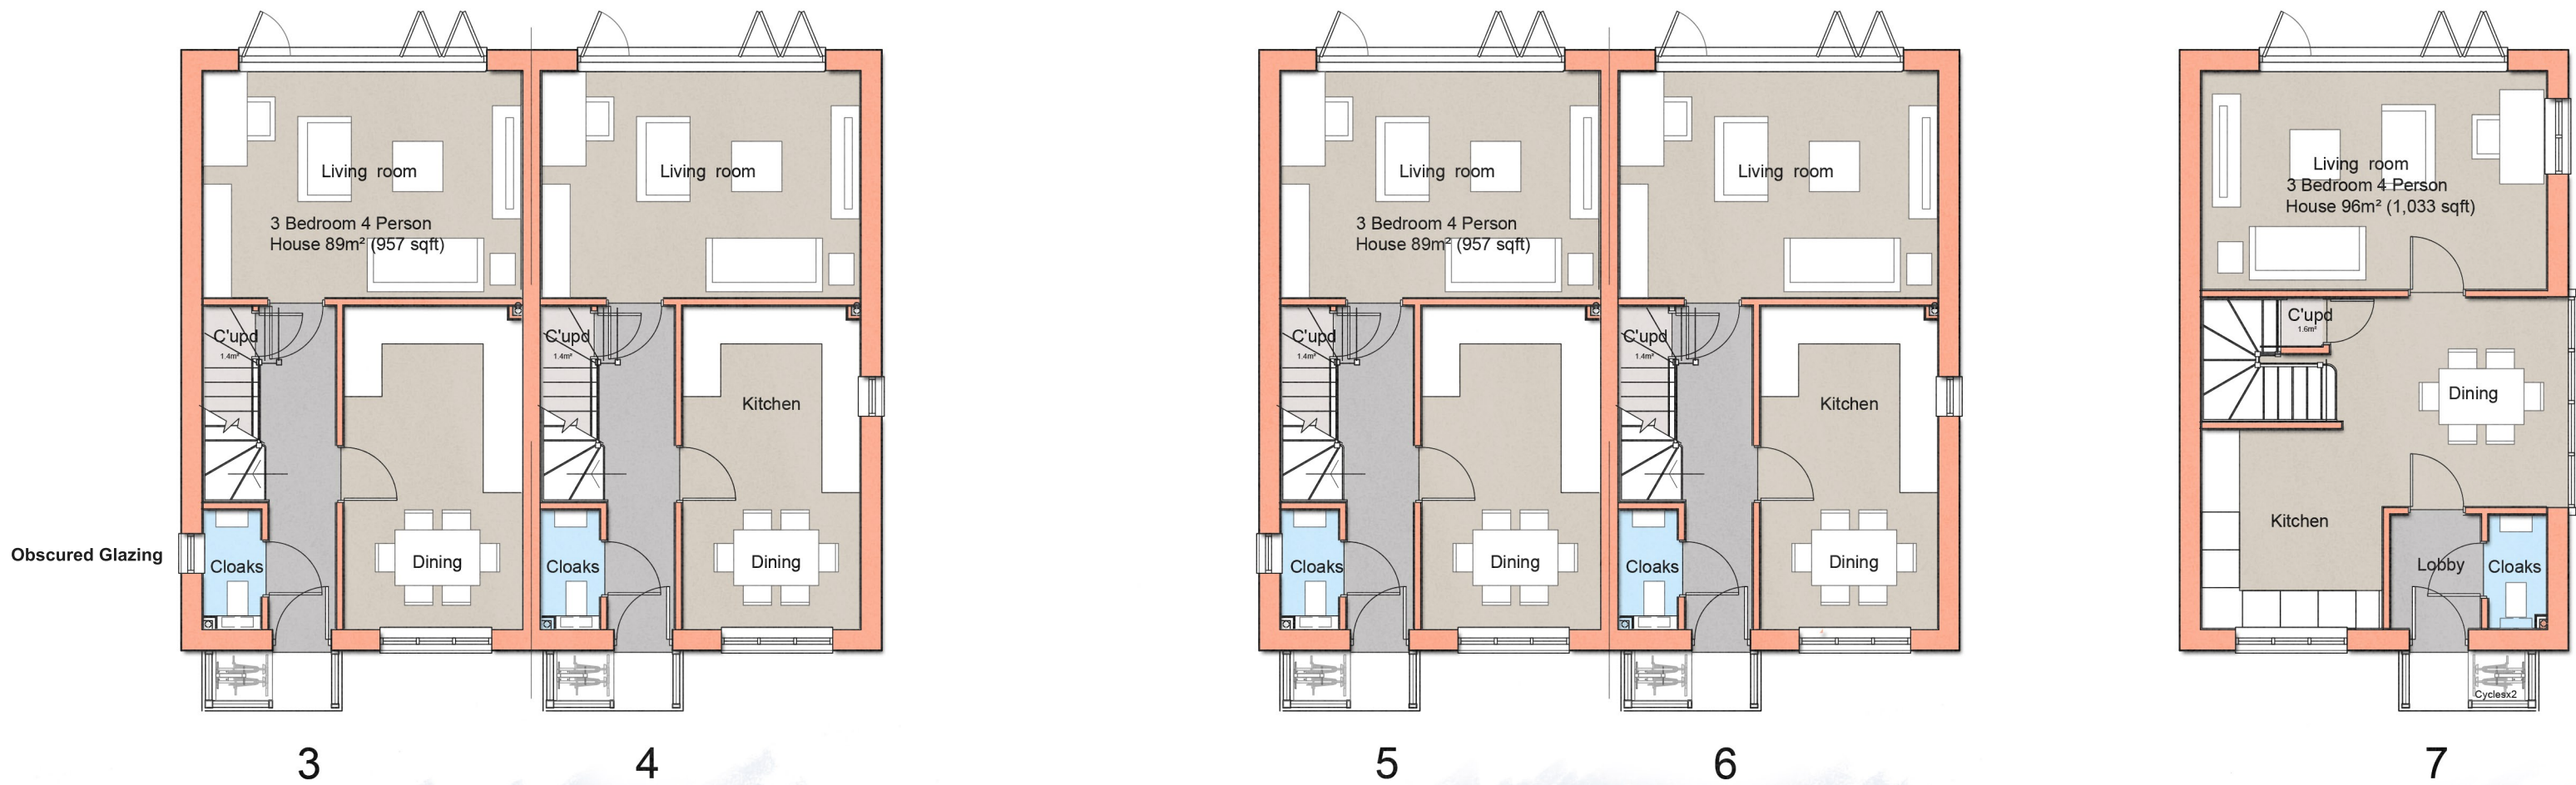

Ground Floor Plan


- Schedule of Materials:
- 1. Multi red brick
 - 2. Vertical boarding, colour black
 - 3. Horizontal boarding, colour black
 - 4. Aluminium framed windows and doors, colour grey
 - 5. Plain clay tiles
 - 6. Galvanised steel rainwater goods
 - 7. Porch with Galvanised steel posts and Natural Timber Louvres

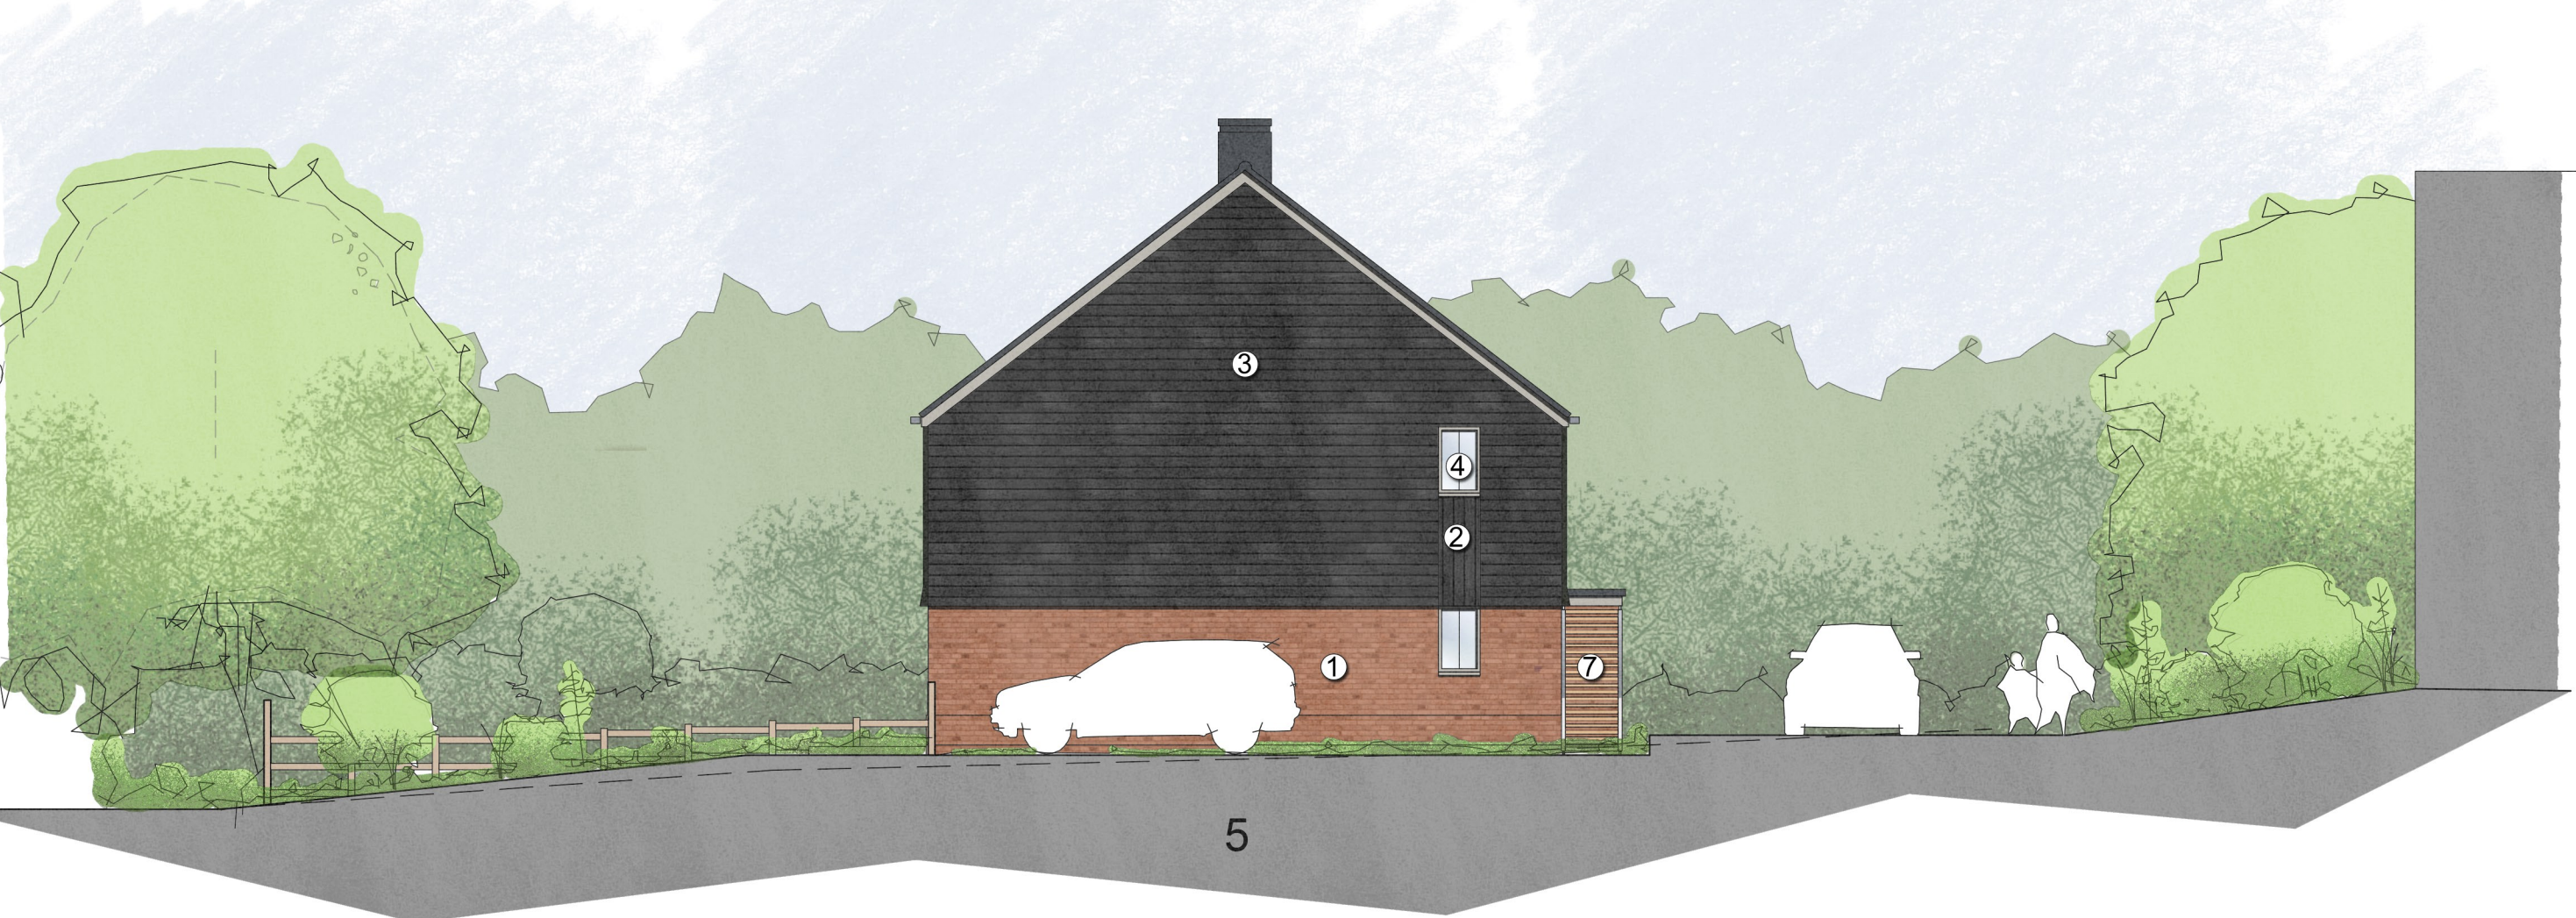

Southeast Elevation



Southeast Elevation

 

revisions

APX ARCHITECTURE



project title
Proposed residential development
Land at Short Lane
Alkham
Kent

drawing title
Plans and Elevations Units 3 - 7
scale
1:100@A1
date
March 2023
drawing number
22_114_11
revision
A