



Building A

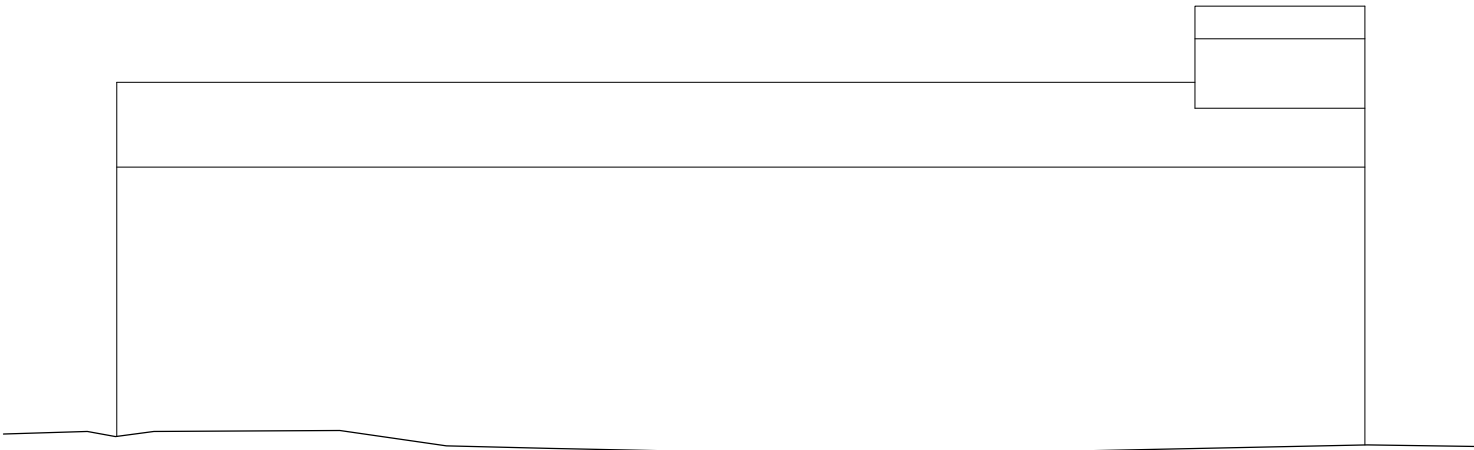


Front Elevation




Roof Plan

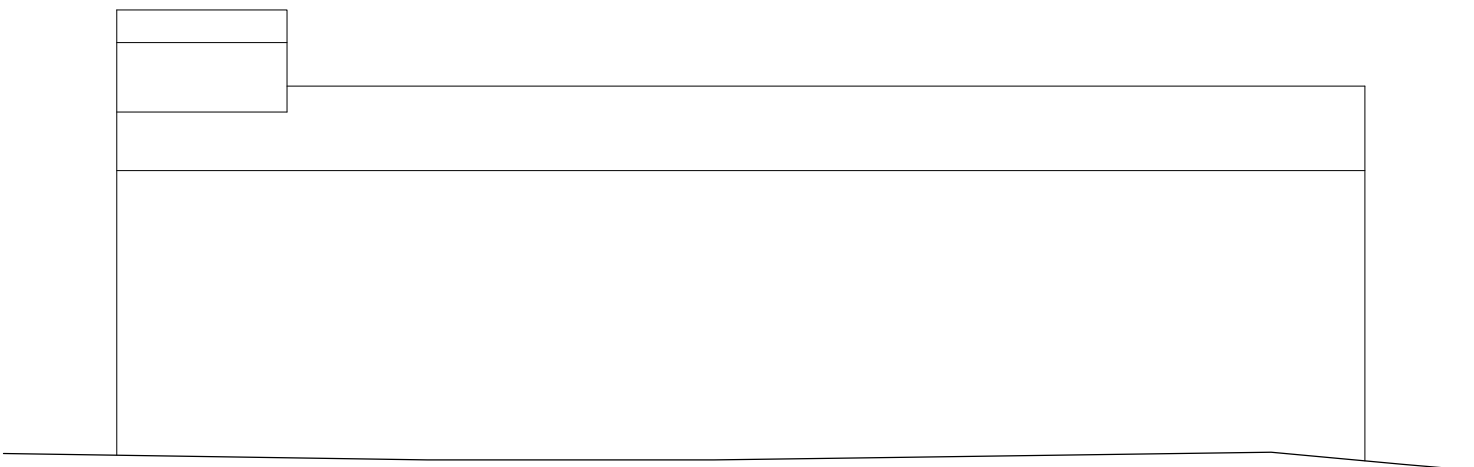

Rear Elevation

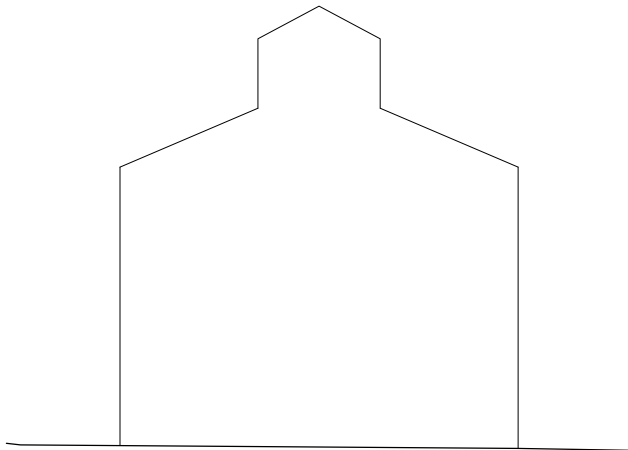


Side Elevation

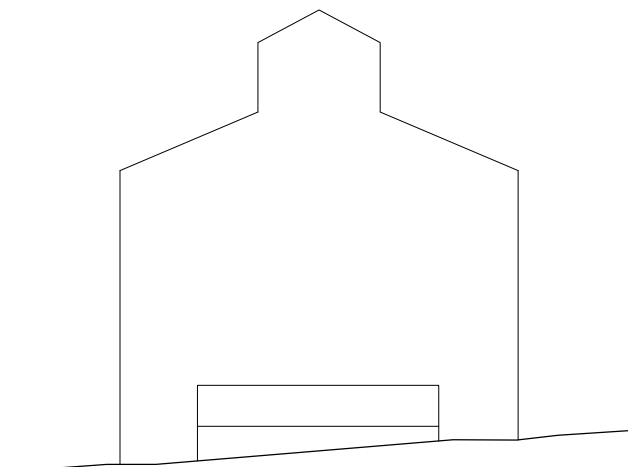

Side Elevation


Building B

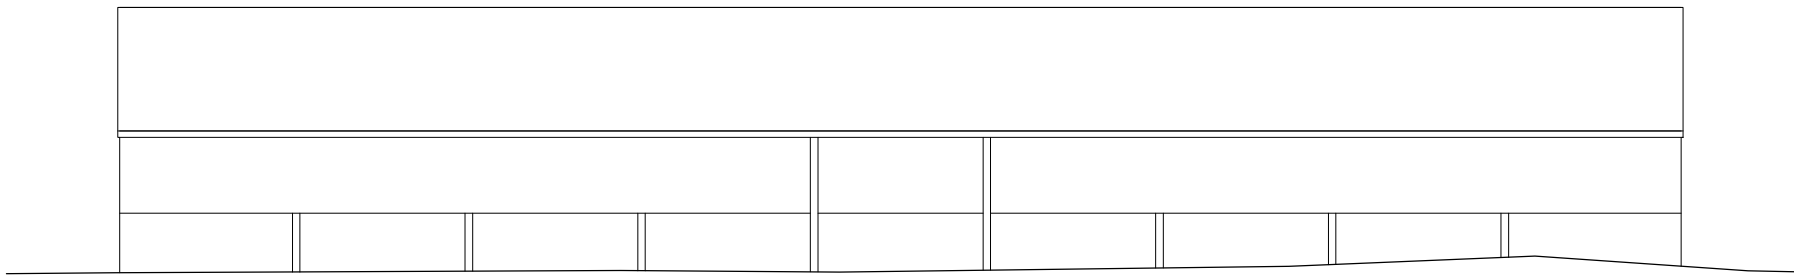


Front Elevation




Roof Plan

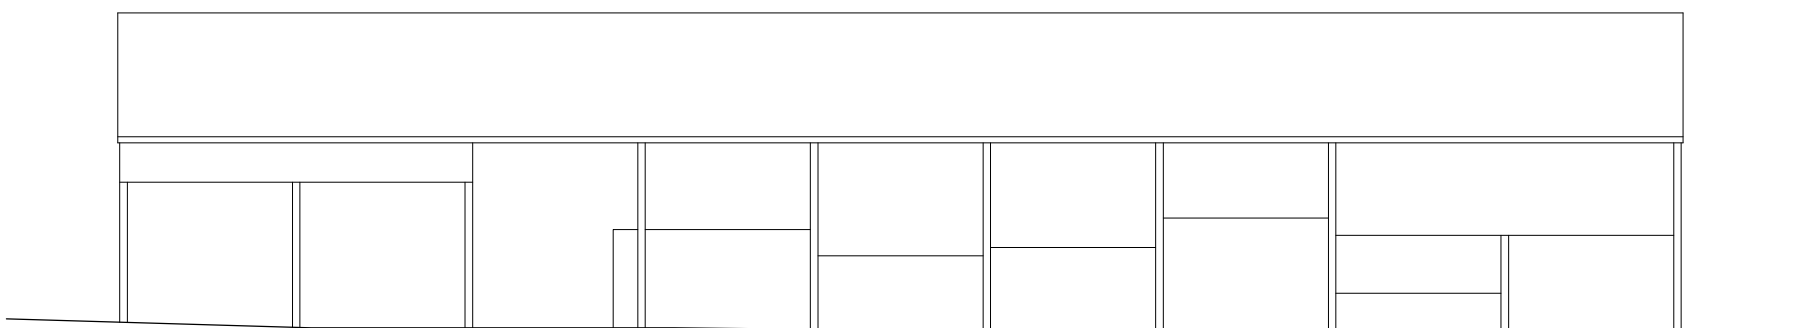

Rear Elevation

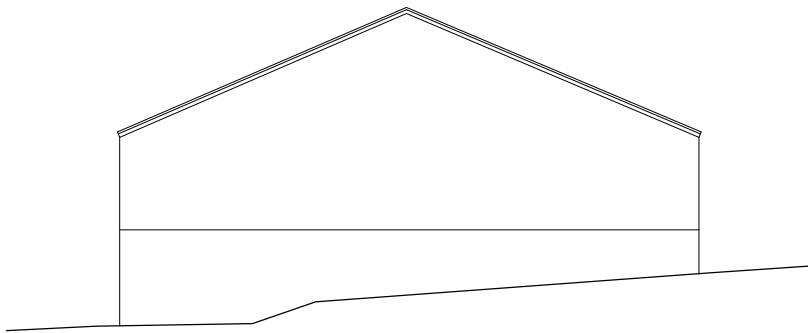


Side Elevation

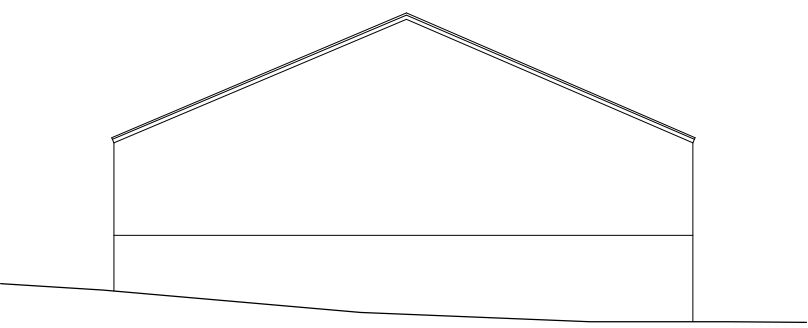


Side Elevation


Building C

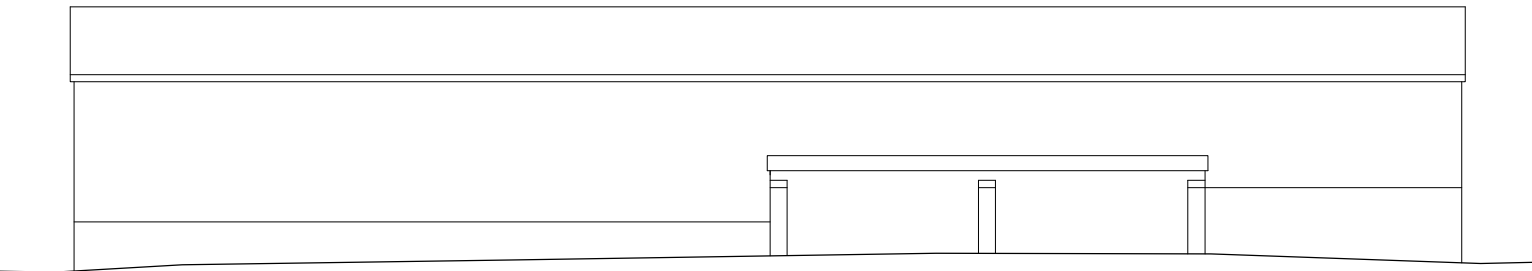


Front Elevation

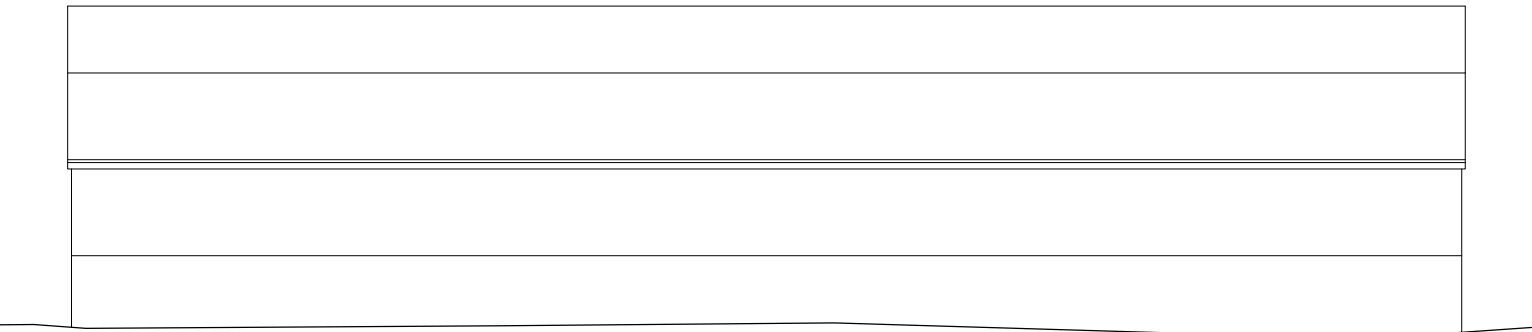


Rear Elevation

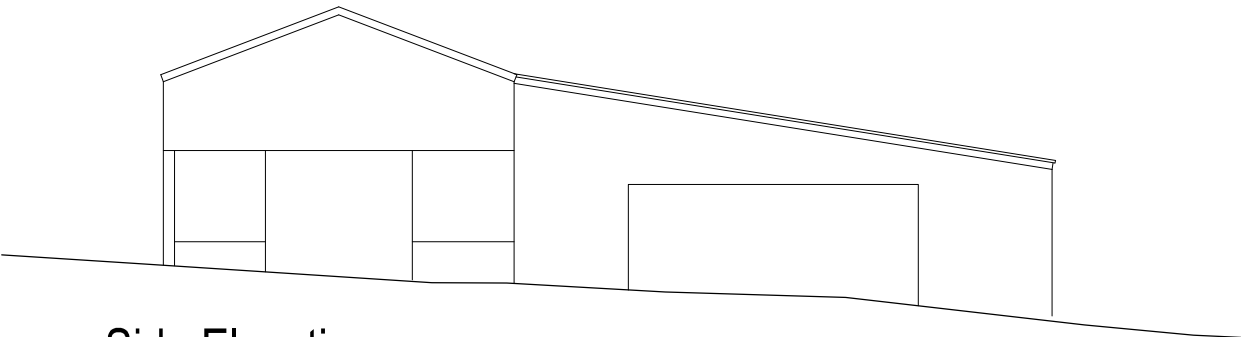

Side Elevation

 


Roof Plan

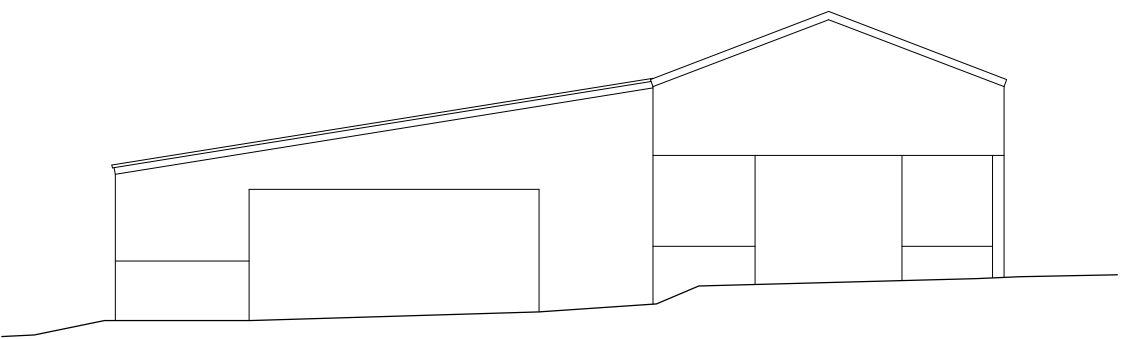


Side Elevation


Building E

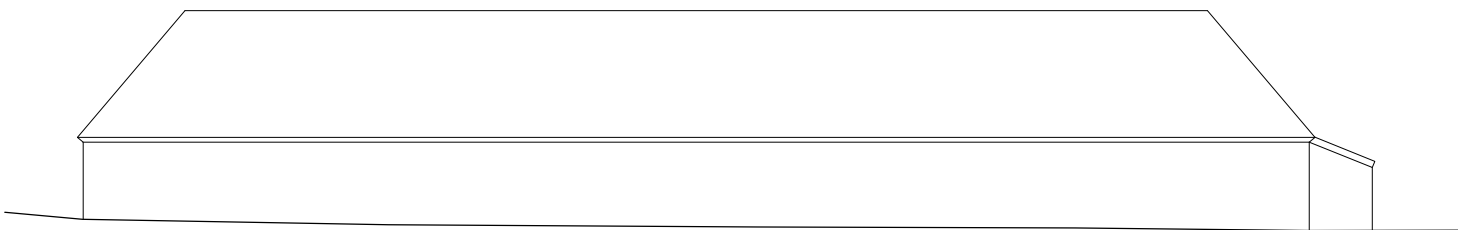


Front Elevation

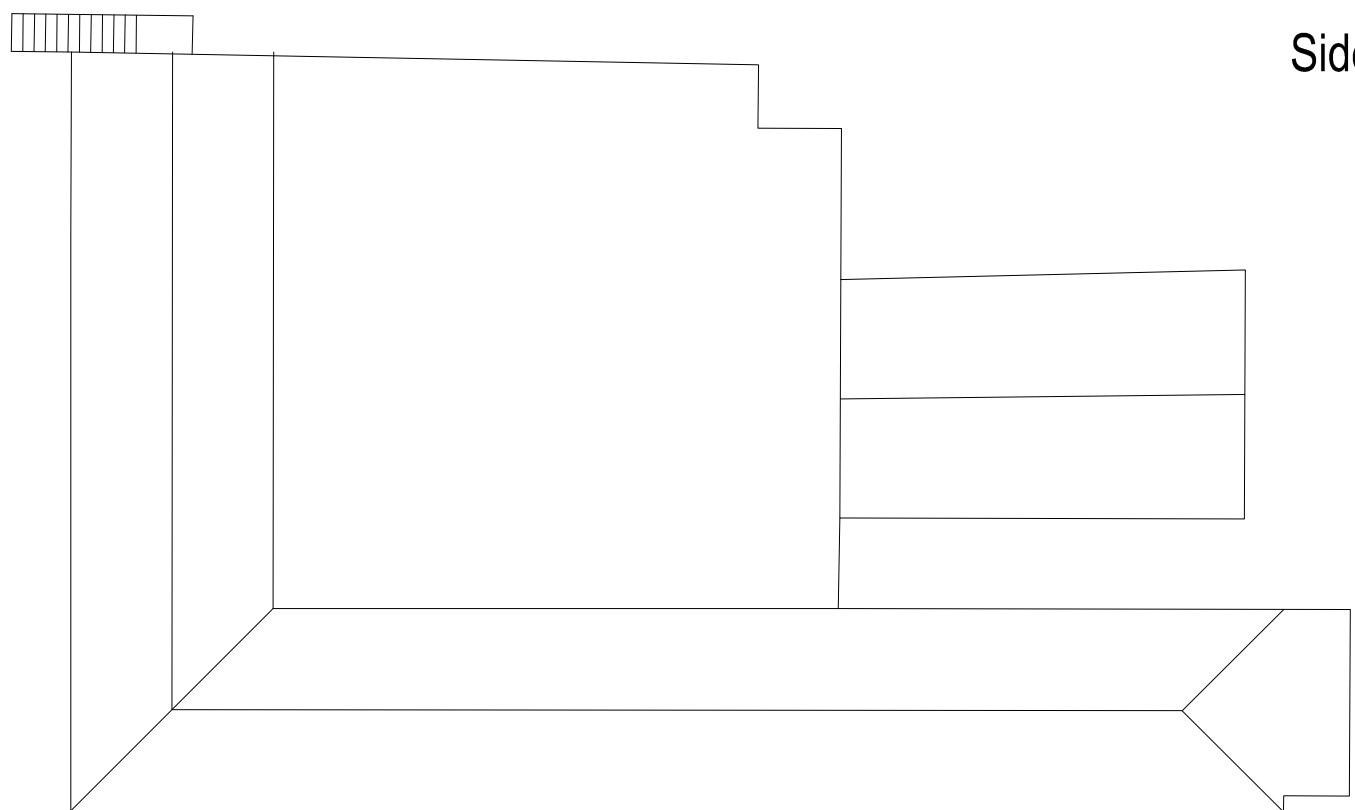


Roof Plan

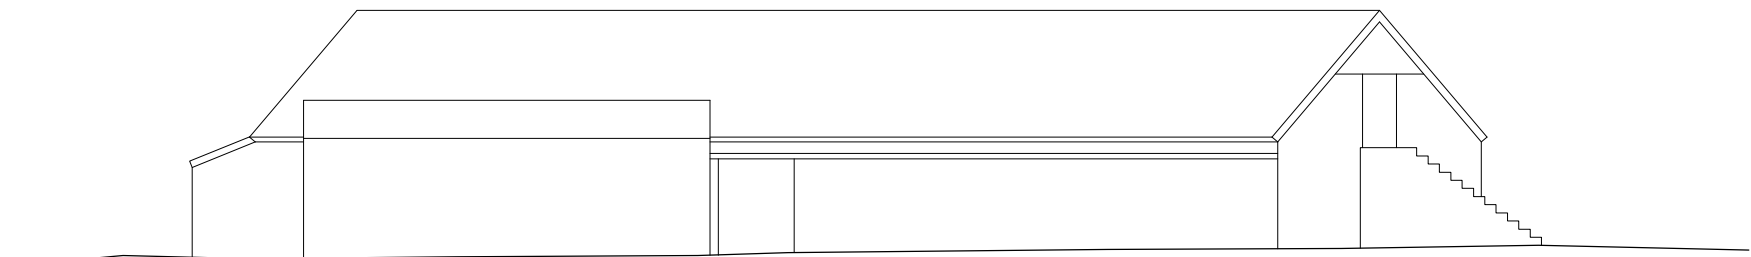

Rear Elevation

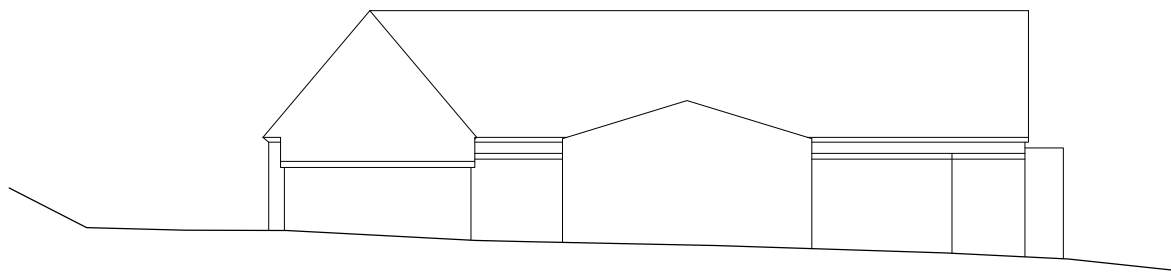

Side Elevation

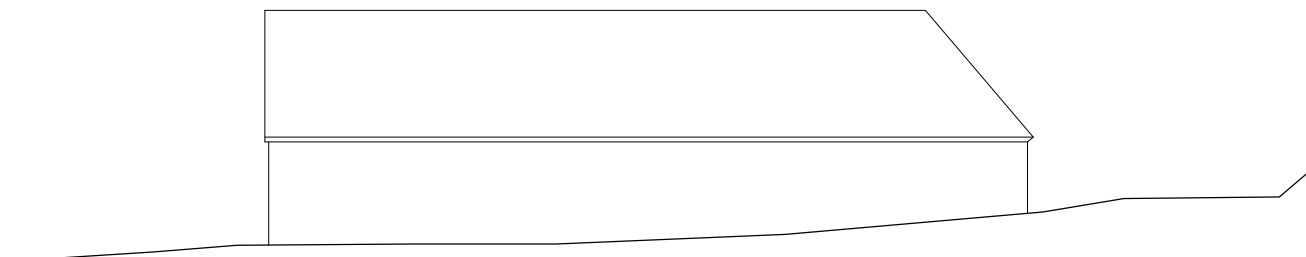

Side Elevation


Rev.	Description	Int.	Date

Client	ROMA HOMES
Job Title	VALLEY ROAD BARHAM COURT FARM



CDP
Architecture Ltd
22-23 North Lane, Canterbury
Kent, CT2 7EE

Tel: 01227 458181 Fax: 01227 451543
info@thinkcdp.com www.thinkcdp.com

 

Drawing Title

Existing Building
Roof Plans &
Elevations

Sheet 1 of 2

Scale @ A1	1:200	Preliminary/Comment
Drawn	MW	Planning
Date	Nov 2021	Building Regulations
Checked		Tender
		Construction
		As built

842

:

P51