




Building D

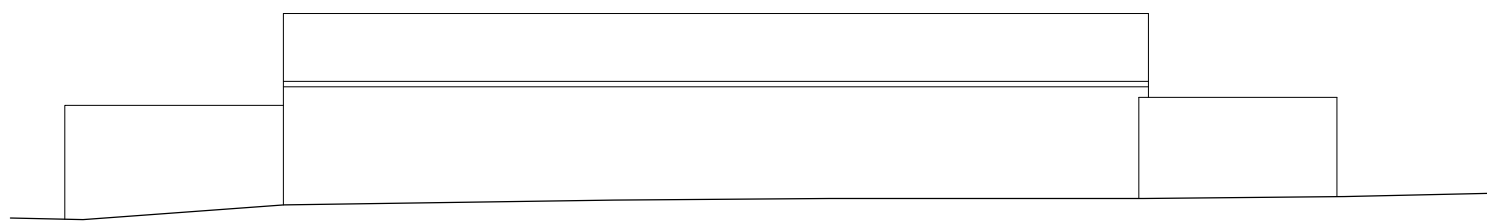


Front Elevation

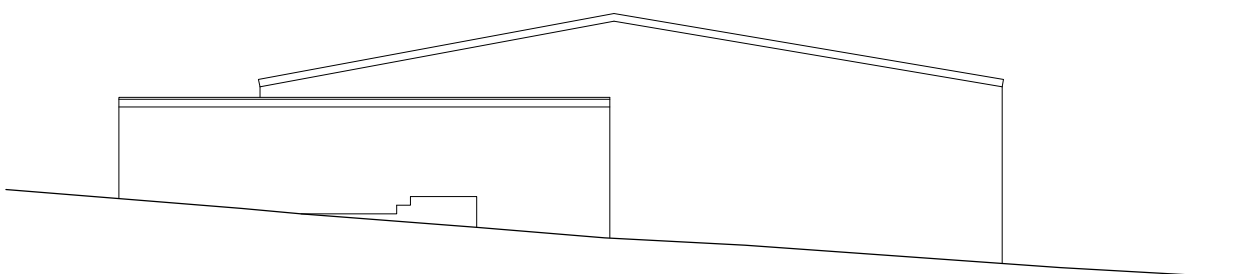


Side Elevation

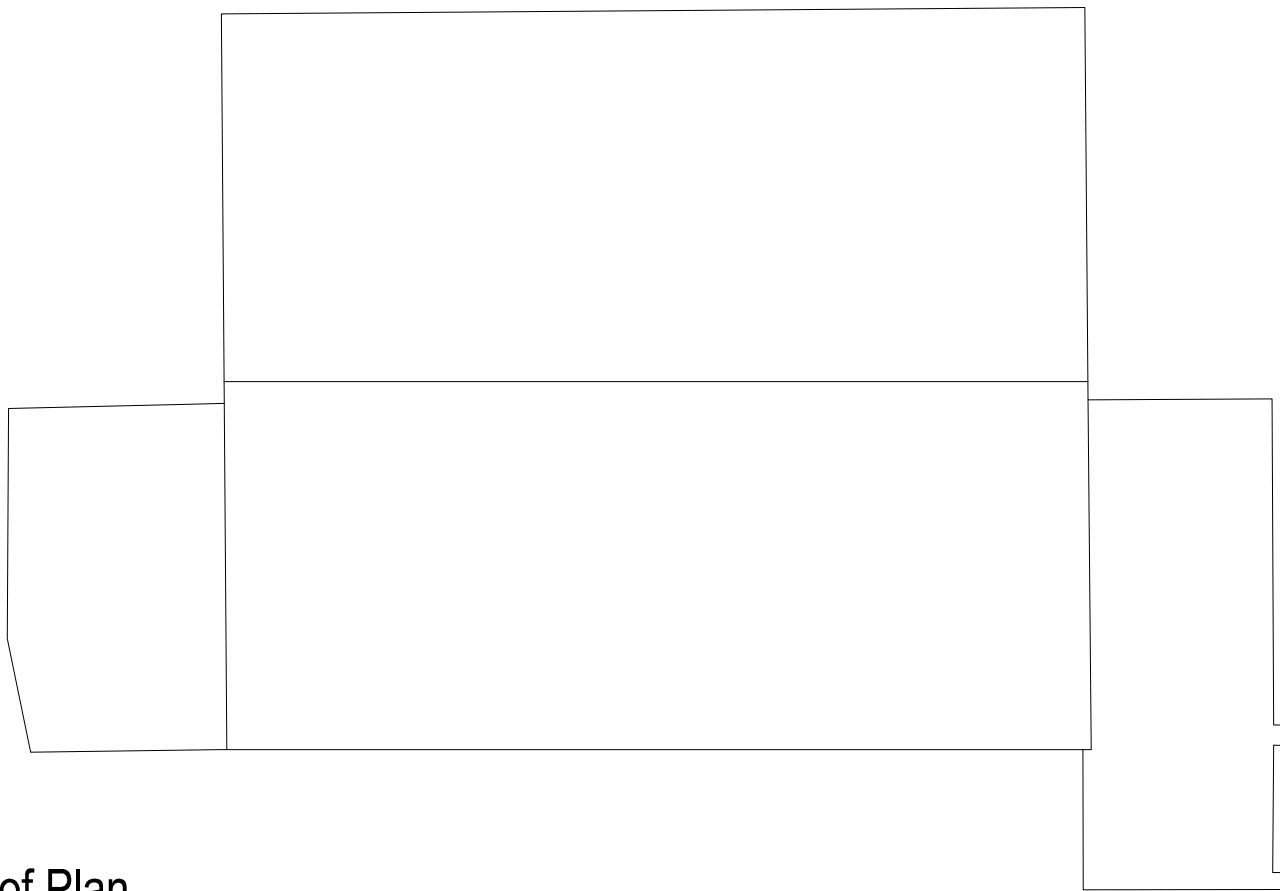

Roof Plan

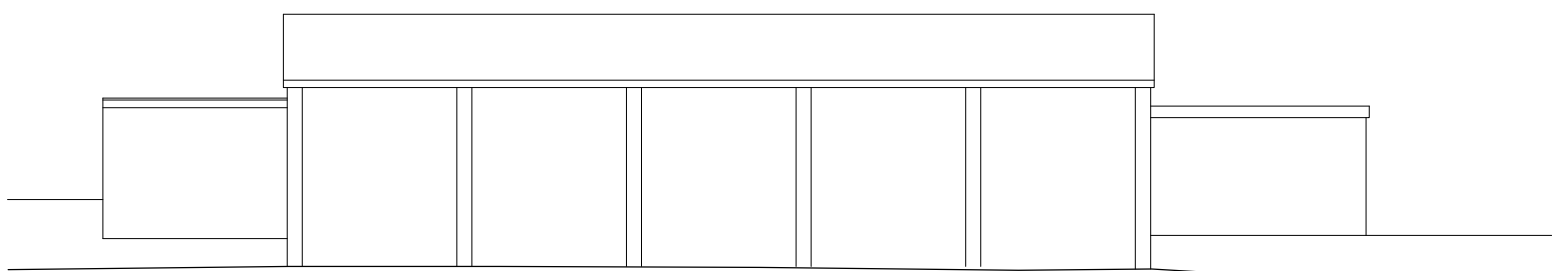


Front Elevation

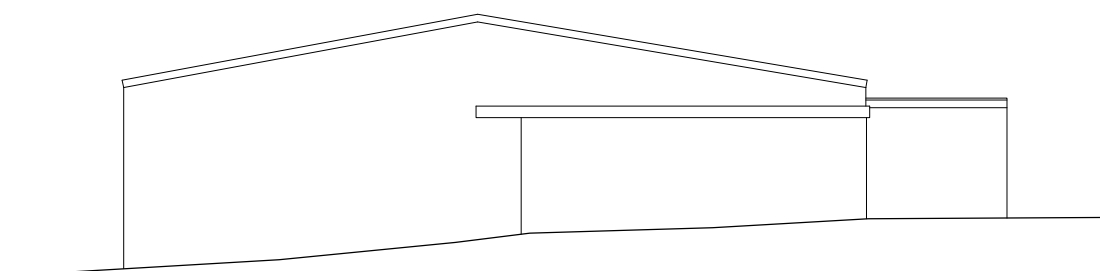

Side Elevation


Building F

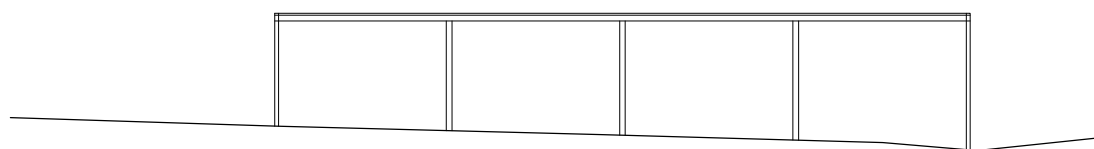


Front Elevation




Side Elevation

 

Roof Plan

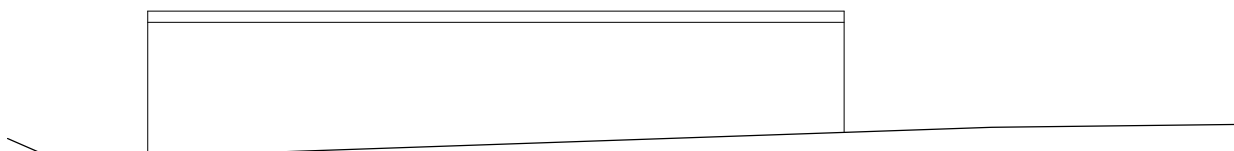


Rear Elevation

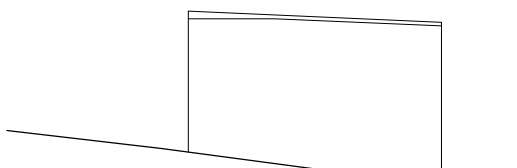


Side Elevation


Buildings G&H

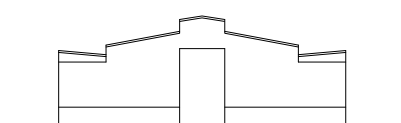


Front Elevation

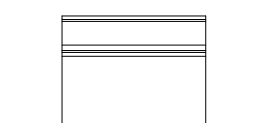


Side Elevation

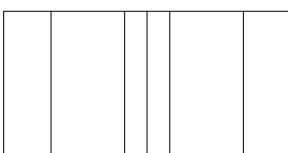

Roof Plan

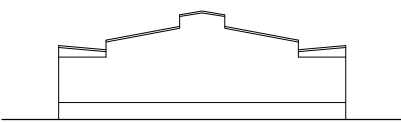


Rear Elevation

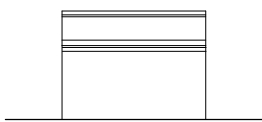


Side Elevation


Building I

 


Front Elevation

 


Side Elevation

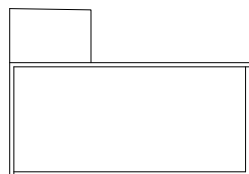

Roof Plan

 

Rear Elevation

 

Side Elevation


Rev.	Description	Int.	Date

Client	ROMA HOMES
Job Title	VALLEY ROAD BARHAM COURT FARM



CDP Architecture Ltd
22-23 North Lane, Canterbury
Kent, CT2 7EE

Tel: 01227 458181 Fax: 01227 451543
info@thinkcdp.com www.thinkcdp.com

 

Drawing Title

Existing Building
Roof Plans &
Elevations

Sheet 2 of 2

Scale @ A1	1:200	Preliminary/Comment	
Drawn	MW	Planning	
Date	Nov 2021	Building Regulations	
Checked		Tender	
		Construction	
		As built	

842 : P52