



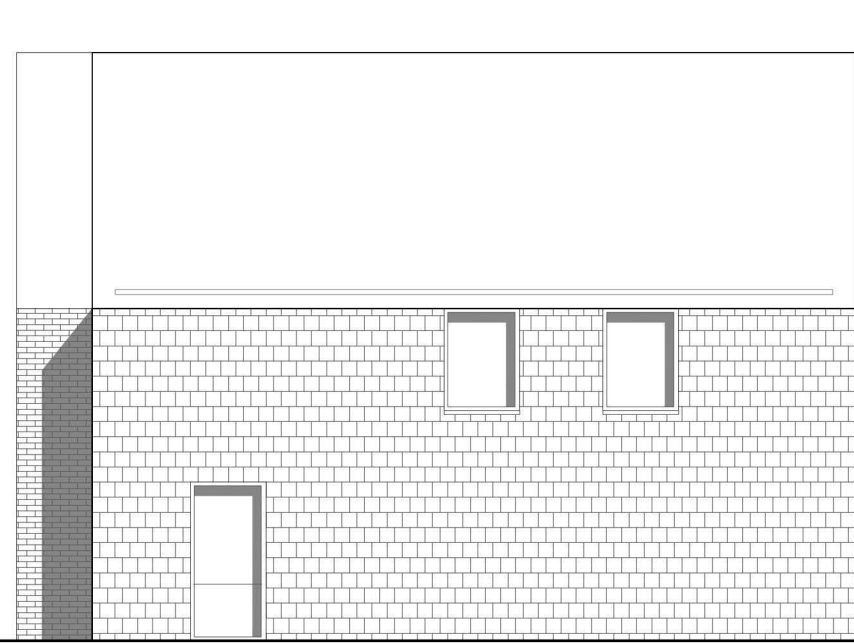

Proposed Side Elevation

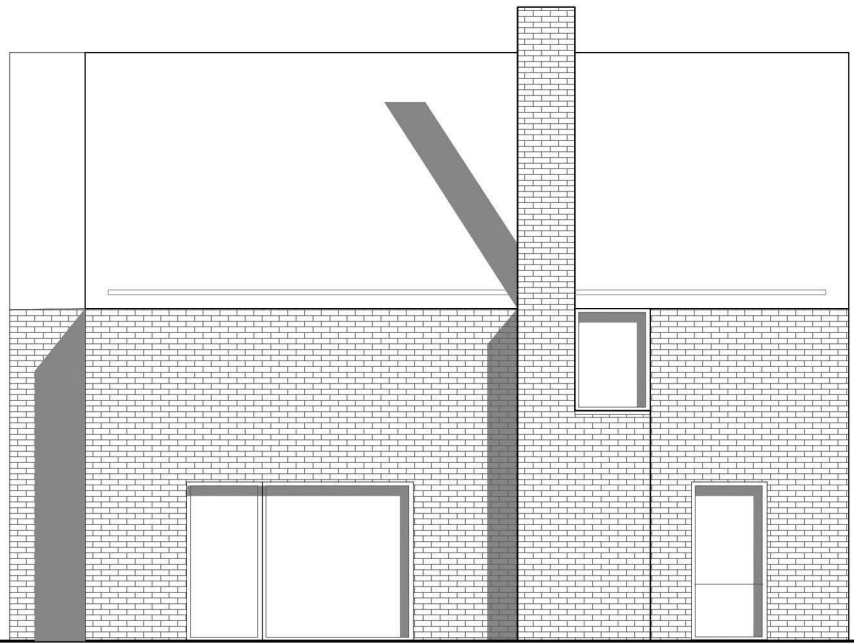

Proposed Front Elevation



Proposed Side Elevation



Proposed Rear Elevation


Accommodation Schedule

Units 2, 3 (3b 5p)


105sqm

Drawing Key


- B Bathroom
- B1 Bedroom 1
- B2 Bedroom 2
- B3 Bedroom 3
- B4 Bedroom 4
- D Dining
- E Entrance
- ES Ensuite
- K Kitchen
- L Living Room
- RL Rooflight above
- St Study/Office Space
- U Utility
- WC WC

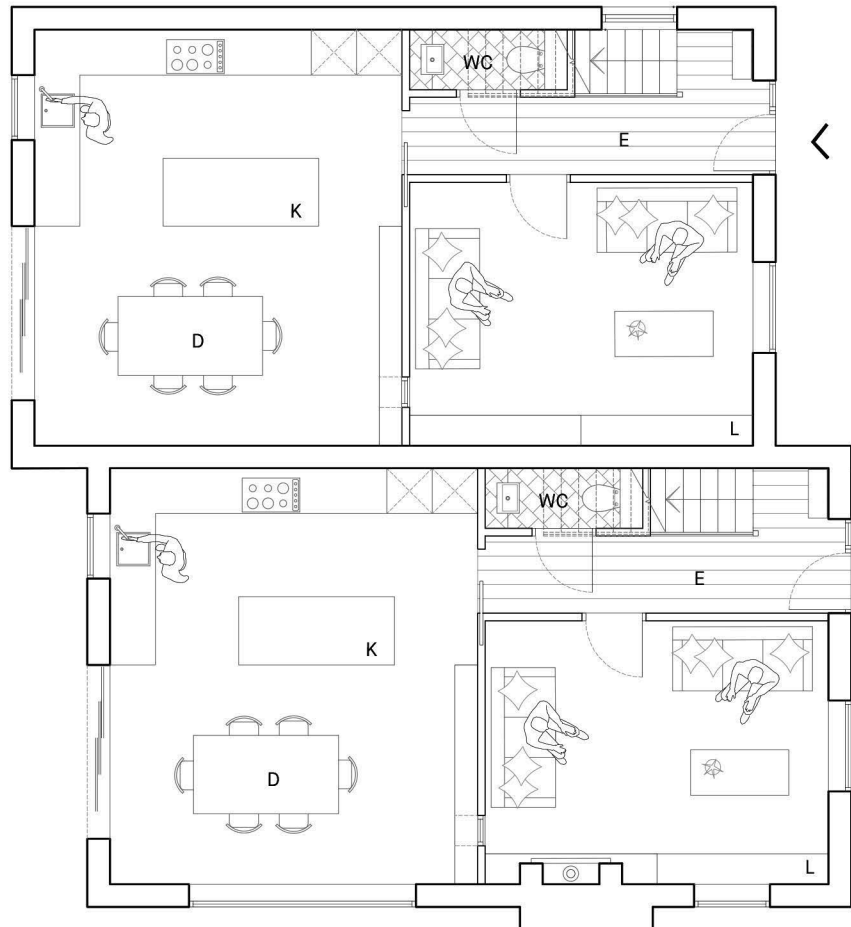

Proposed Ground Floor Plan

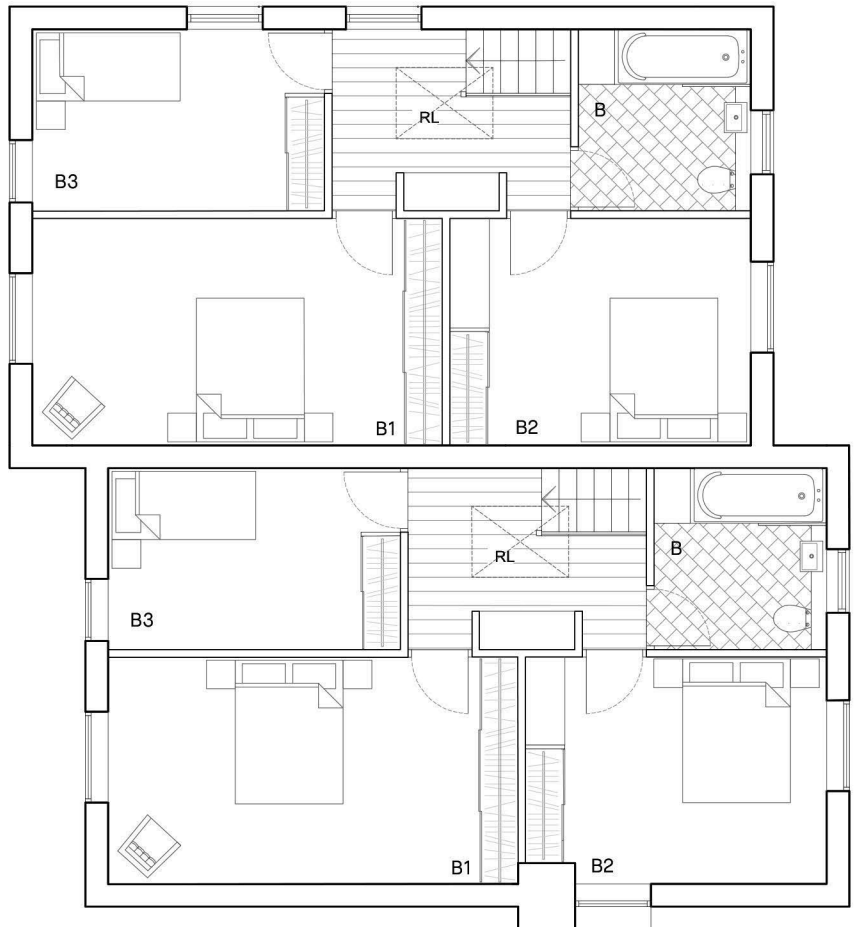

Proposed First Floor Plan

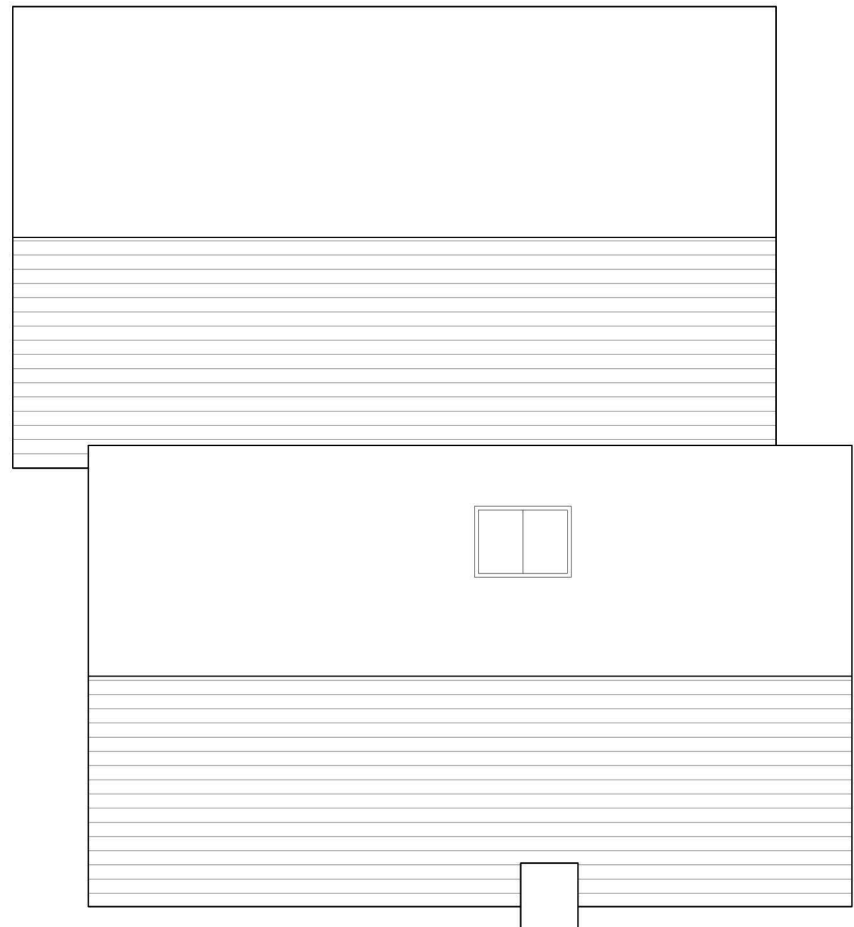

Proposed Roof Plan

REV	DATE	DESCRIPTION

T

H

A

01527 668 073
hello@taylorhare.com
taylorhare.com

TaylorHare
Architects

The Cowshed
Overland Lane
Ash, CT3 0LE

PROJECT:
1902_TSJT
Residential Development at the site
Rose Hill, The Street, Ash

DRAWING TITLE:
Proposed House Types
Unit(s) 2-3

SCALE: 1:100 @ A1
DATE DRAWN: October 2019

DRAWN BY: 03
CHECKED BY:

STATUS:
PLANNING

DRAWING NUMBER: 1902_111
REVISION: P1