

Plot 5




Front Elevation




Side Elevation




Rear Elevation

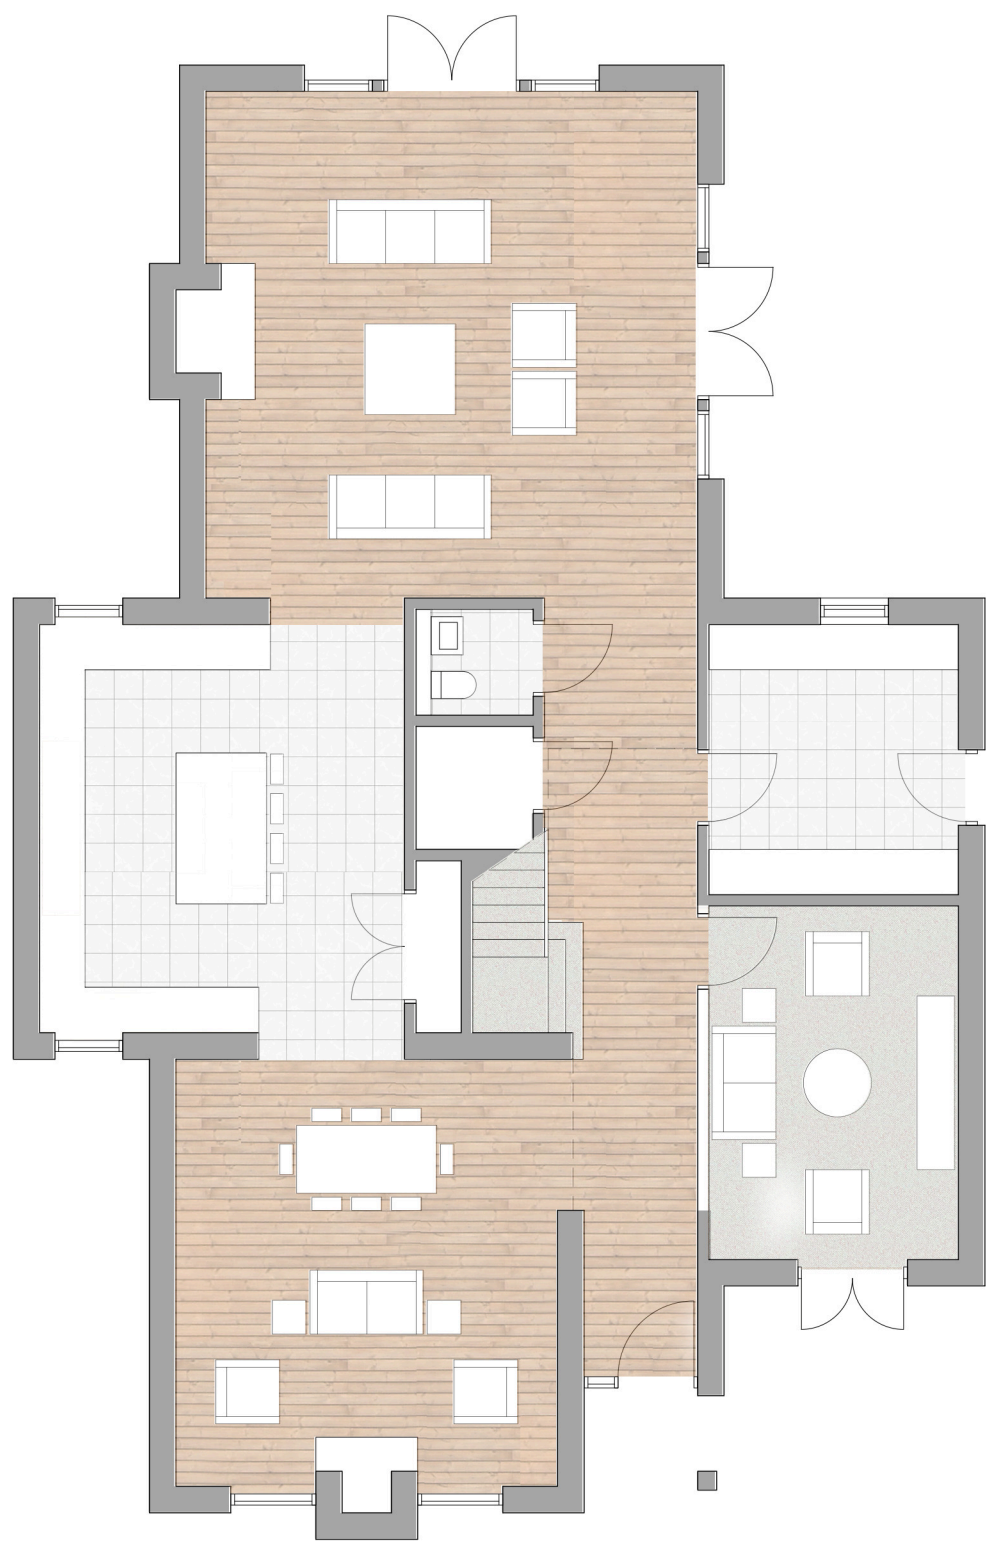

Ground Floor Plan

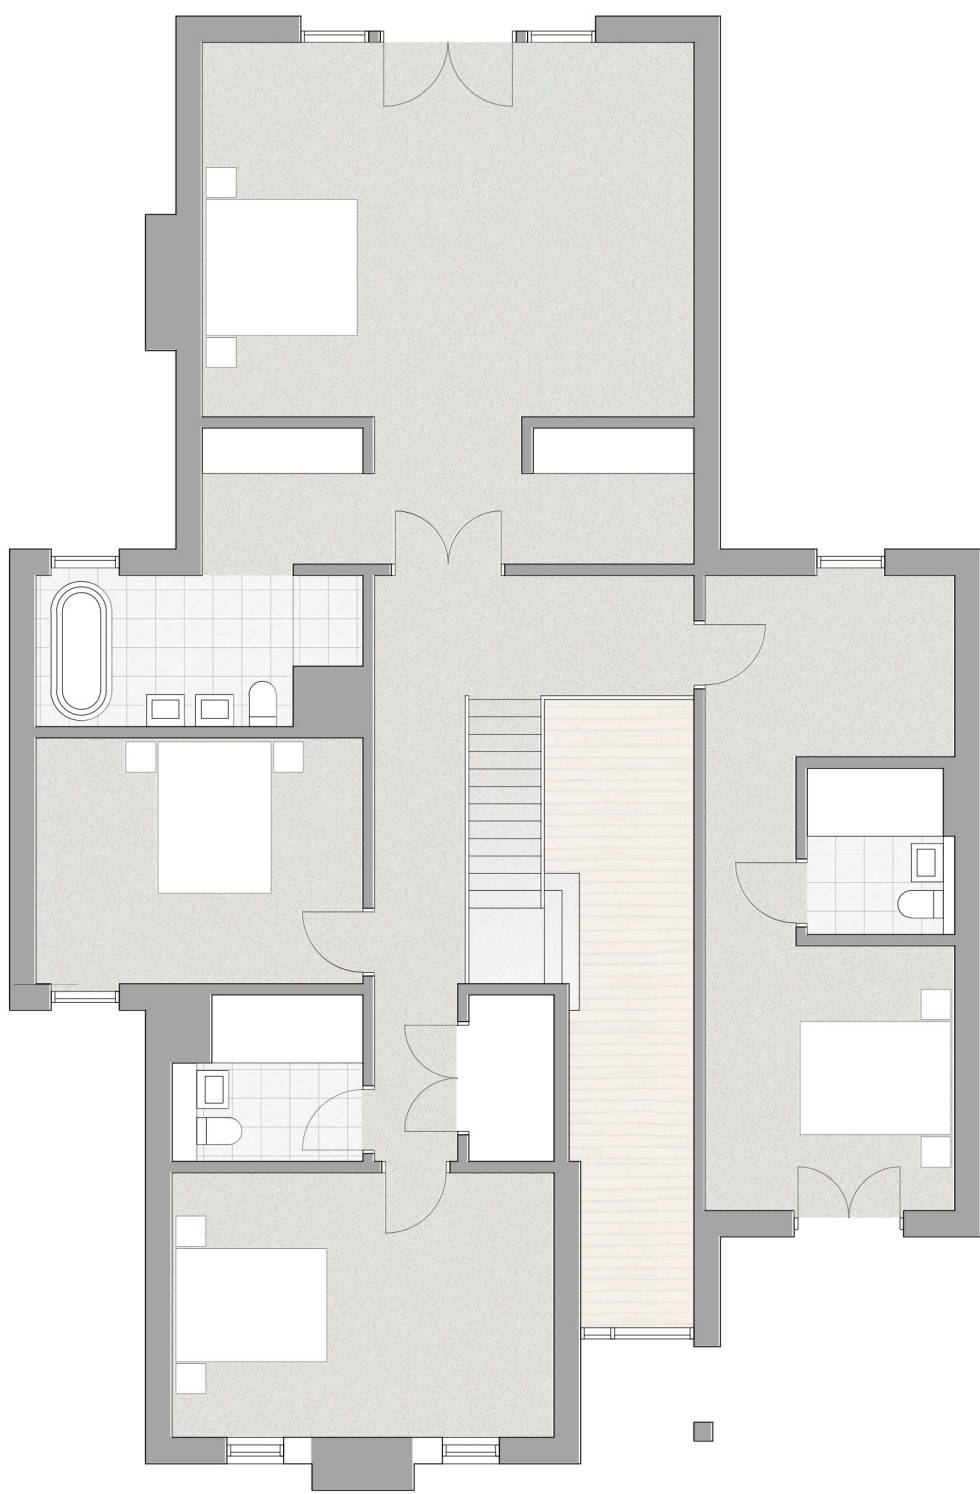

First Floor Plan

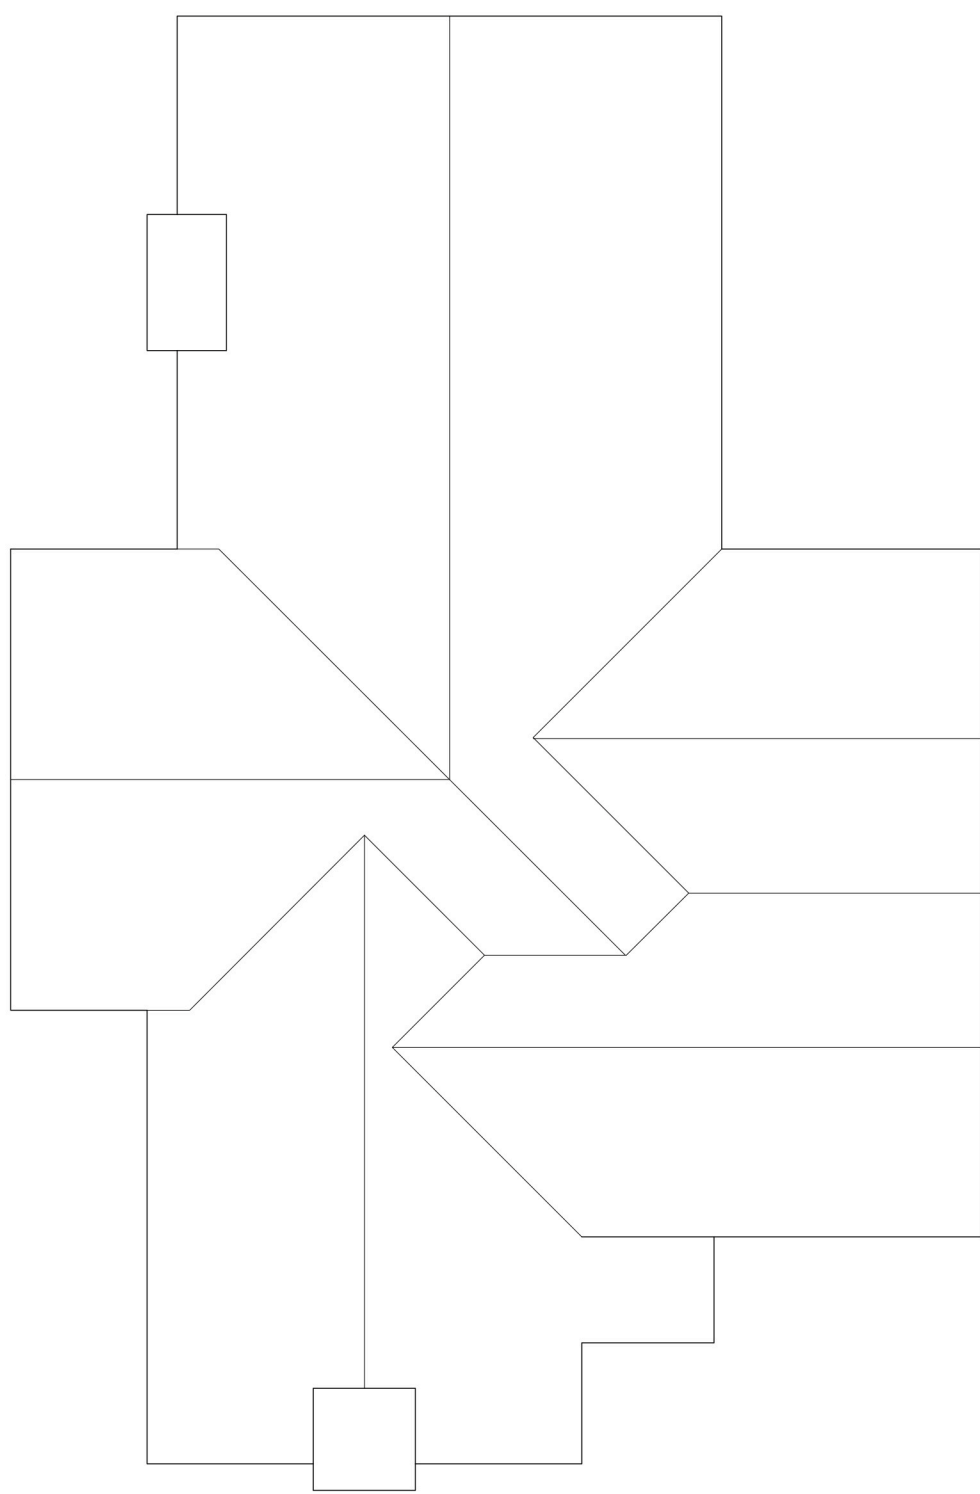

Roof Plan



Side Elevation


Rev.	Description	Int.	Date

Client	ROMA HOMES
Job Title	VALLEY ROAD BARHAM COURT FARM



CDP
Architecture Ltd
22-23 North Lane, Canterbury
Kent, CT2 7EE

Tel: 01227 458181 Fax: 01227 451543
info@thinkcdp.com www.thinkcdp.com

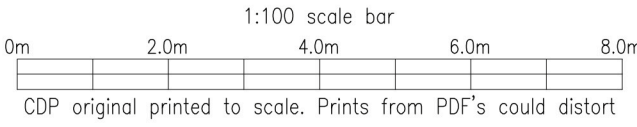

Drawing Title

Proposed Floor Plans
& Elevations
Plot 5

Scale	© A1	1:100	Preliminary/Comment
Drawn	MW		Planning
Date	OCT 2021		Building Regulations
Checked			Tender
			Construction
			As built

842

:

P14