


Plots 6-8




Front Elevation




Side Elevation

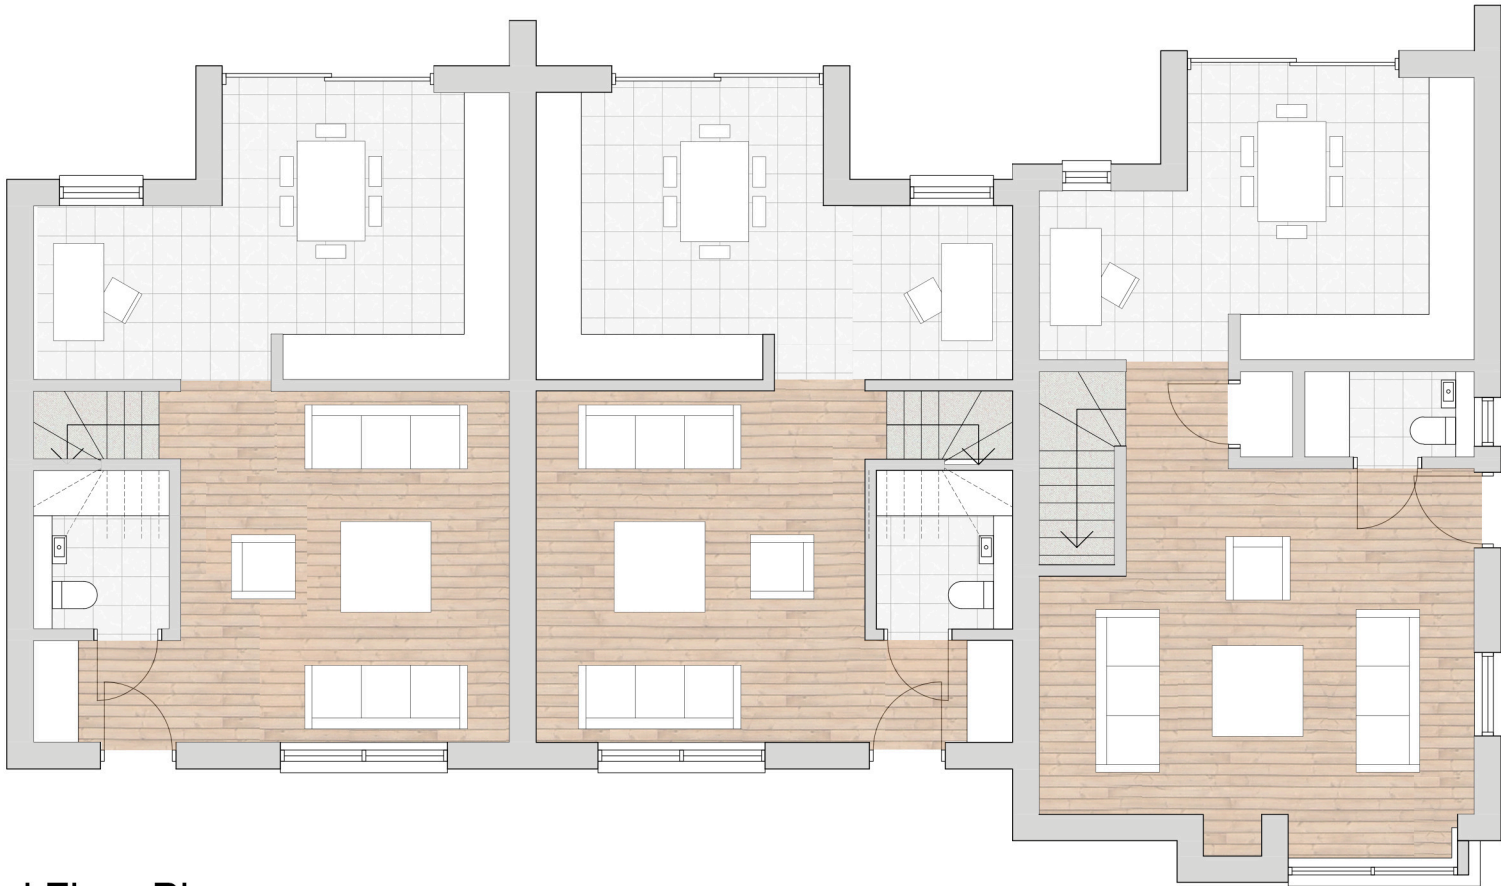

Ground Floor Plan

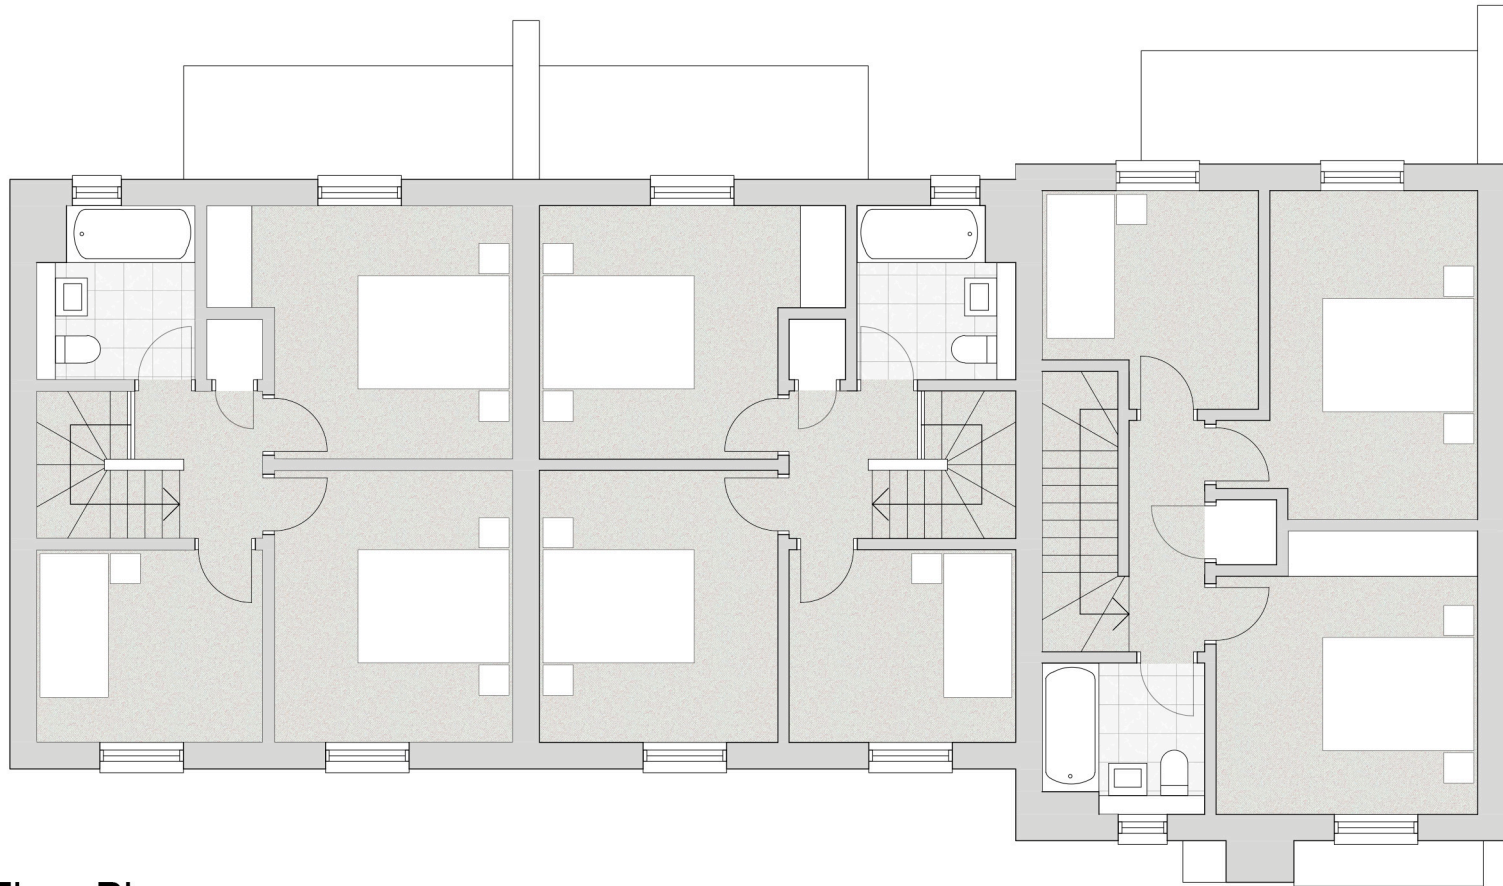

First Floor Plan

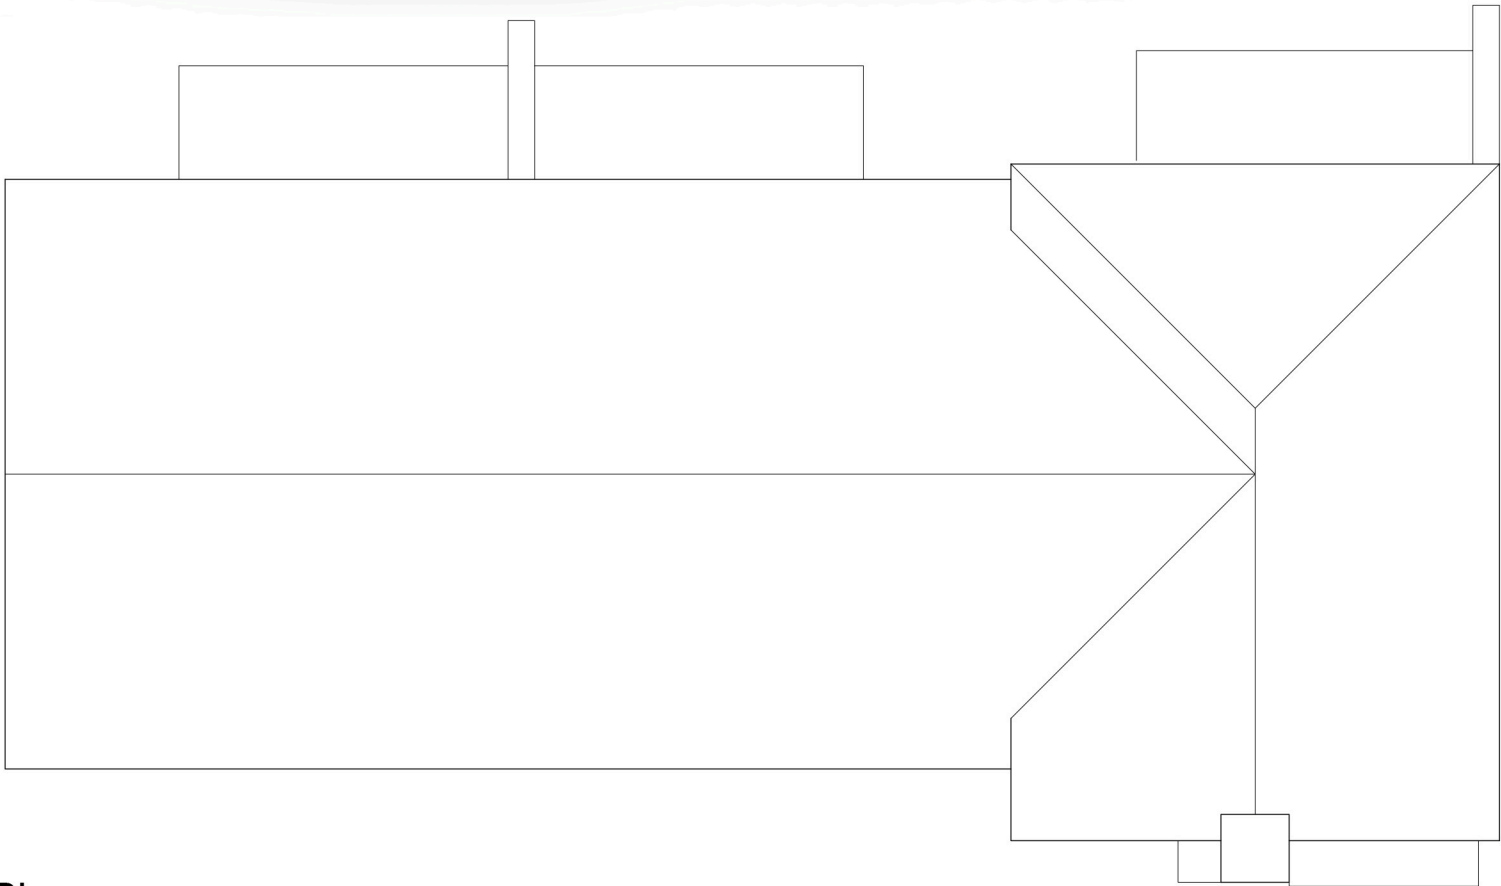

Roof Plan



Rear Elevation



Side Elevation

Rev.	Description	Int.	Date


Client	ROMA HOMES
Job Title	VALLEY ROAD BARHAM COURT FARM

CDP

CDP Architecture Ltd

22-23 North Lane, Canterbury
Kent, CT2 7EE

Tel: 01227 458181 Fax: 01227 451543
info@thinkcdp.com www.thinkcdp.com

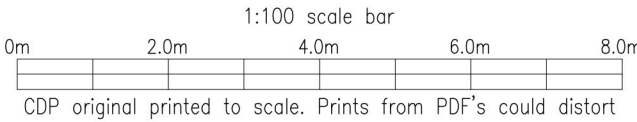

Drawing Title

Proposed Floor Plans
& Elevations
Plot 6-8

Scale @ A1	1:100	Preliminary/Comment
Drawn	MW	Planning
Date	OCT 2021	Building Regulations
Checked		Tender
		Construction
		As built

842 : P15