



Plots 16 &17

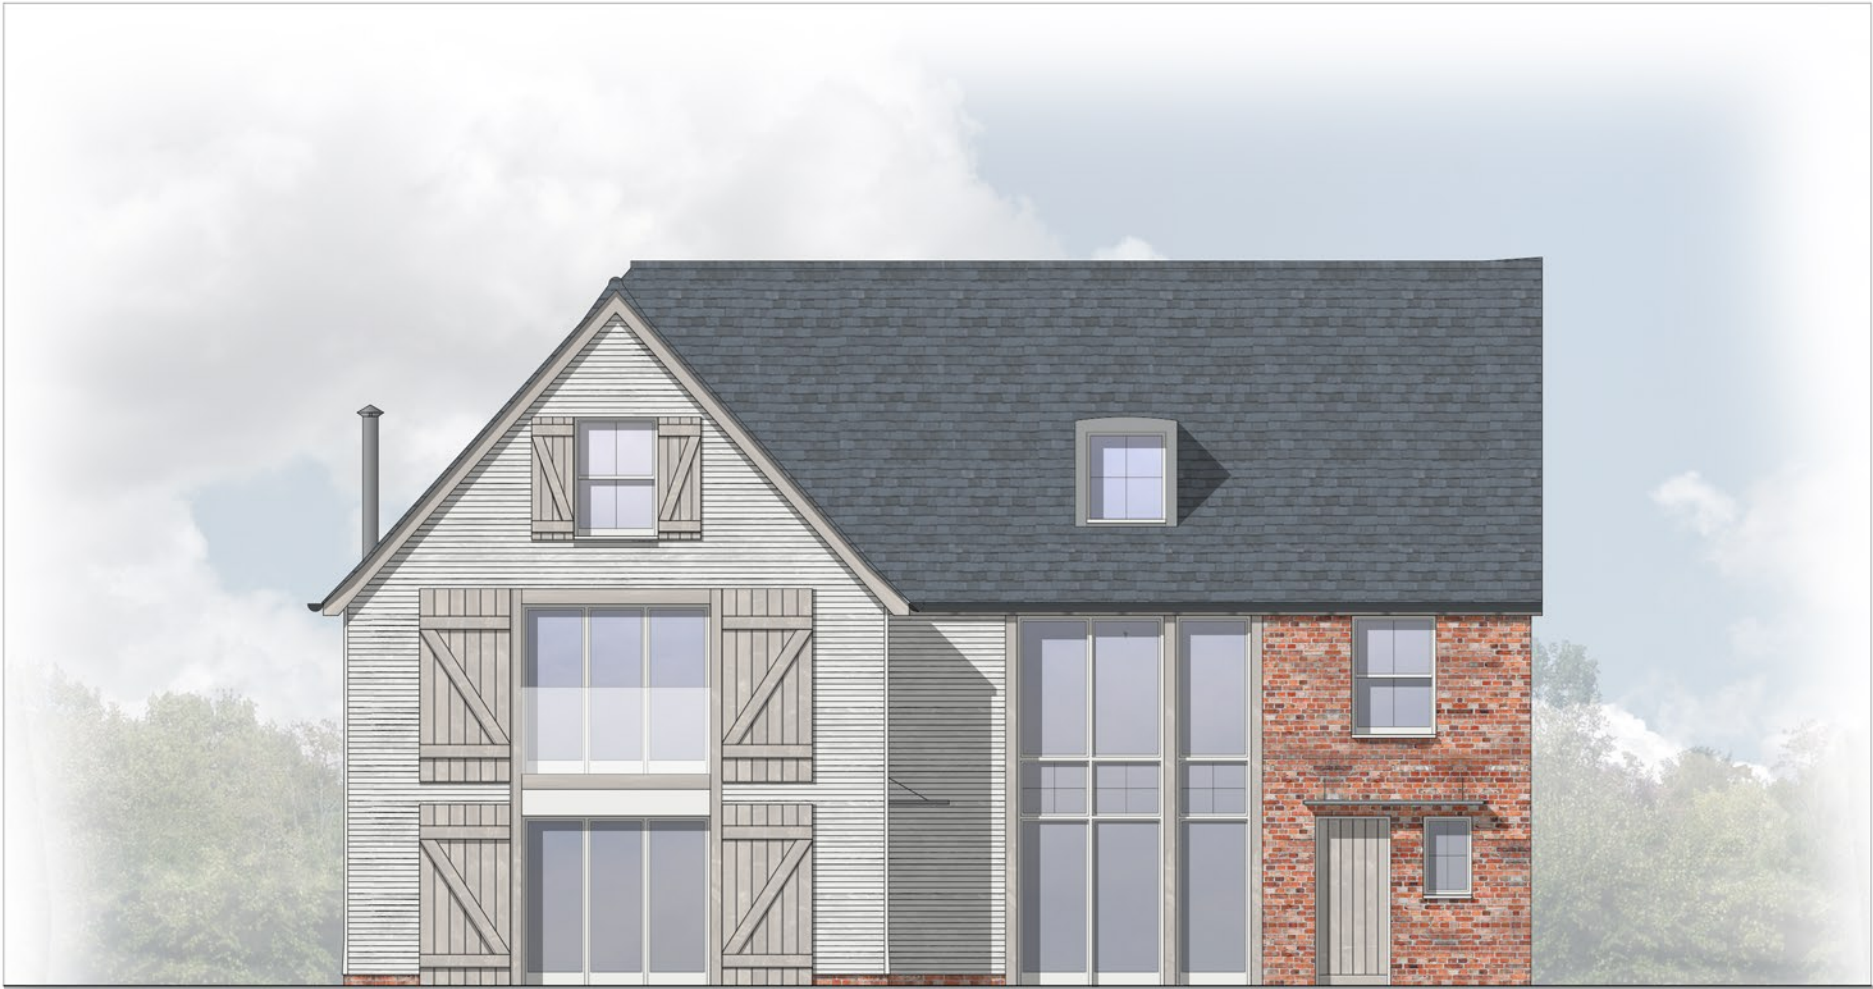


Front Elevation




Side Elevation

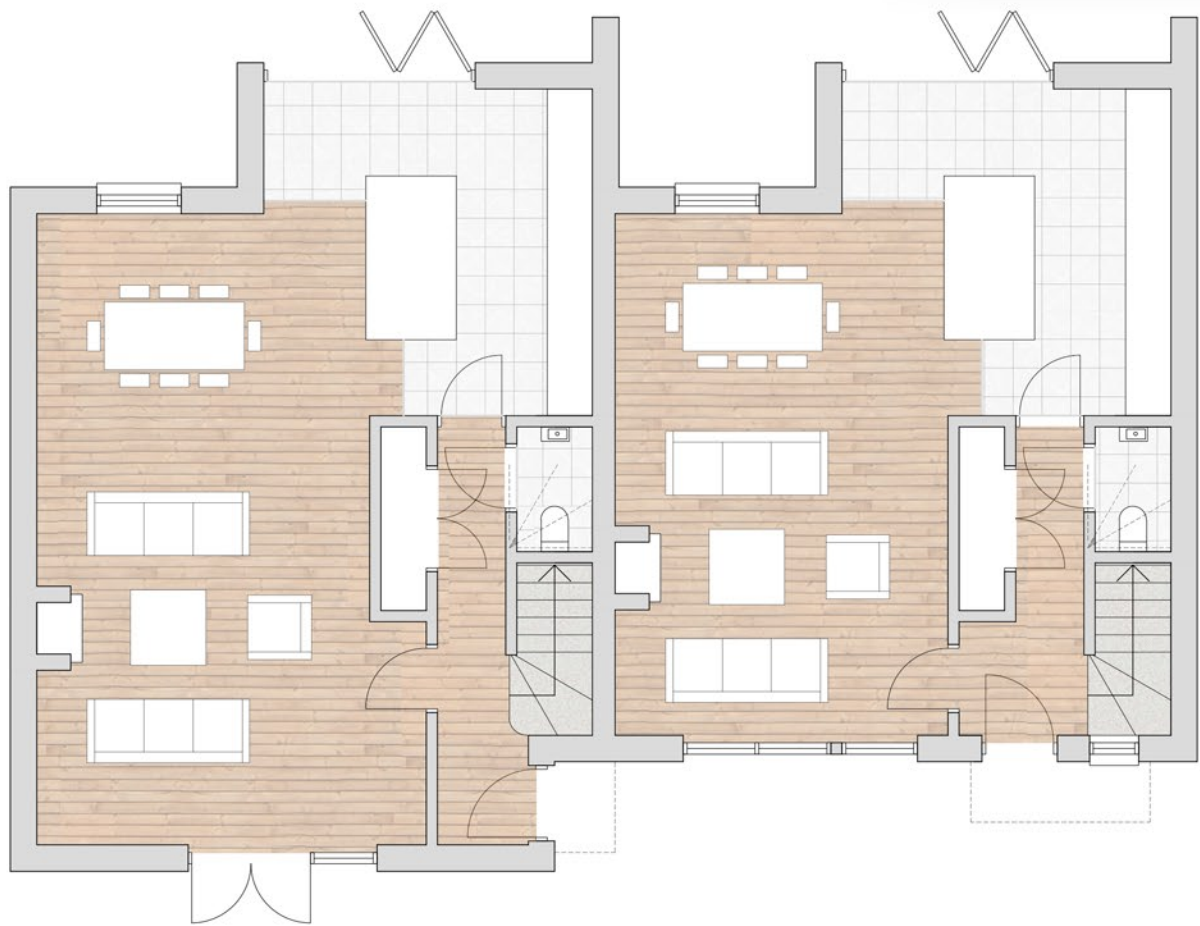


Ground Floor Plan

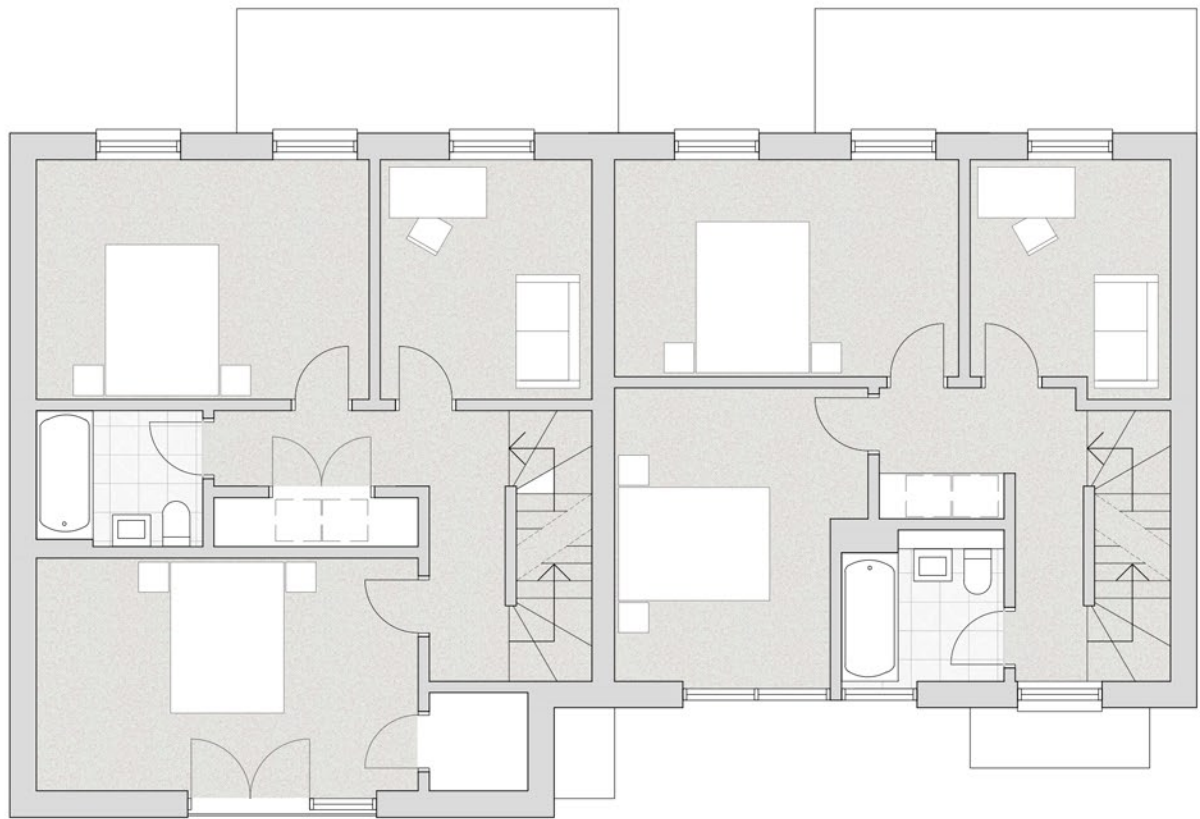

First Floor Plan

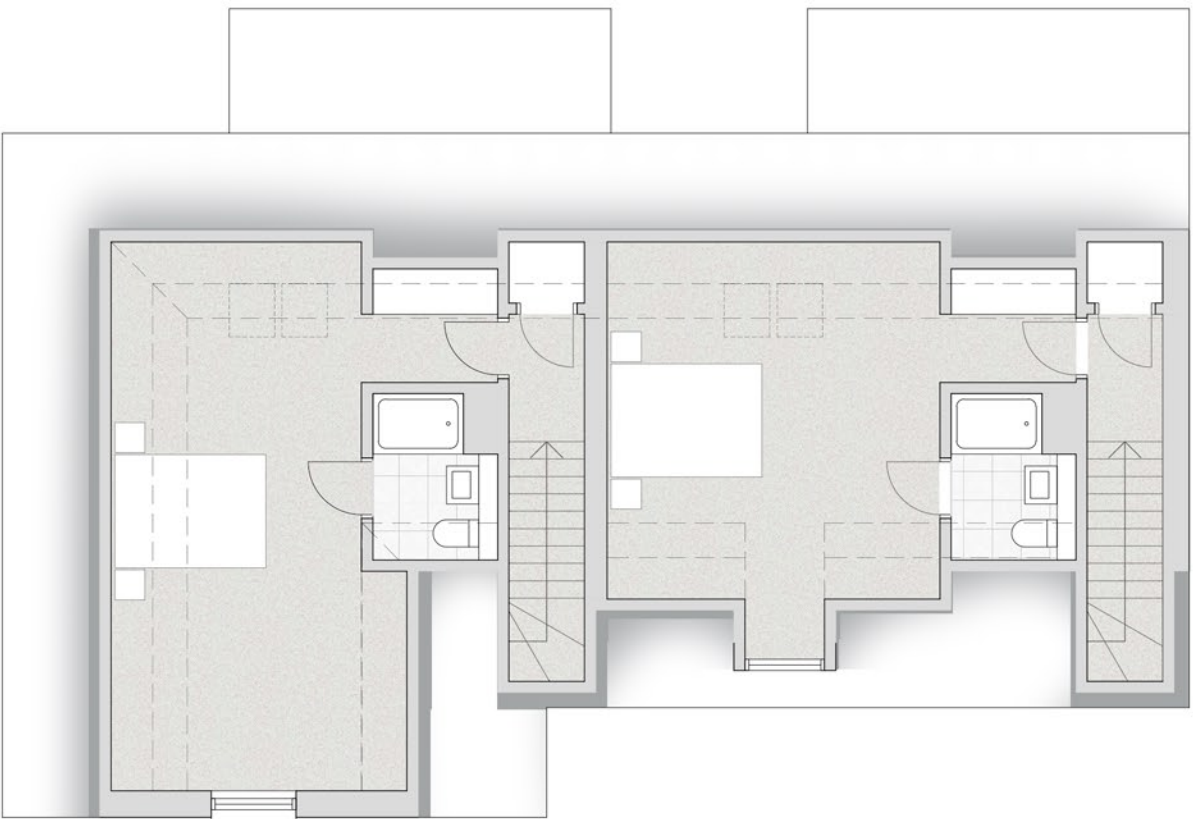

Second Floor Plan

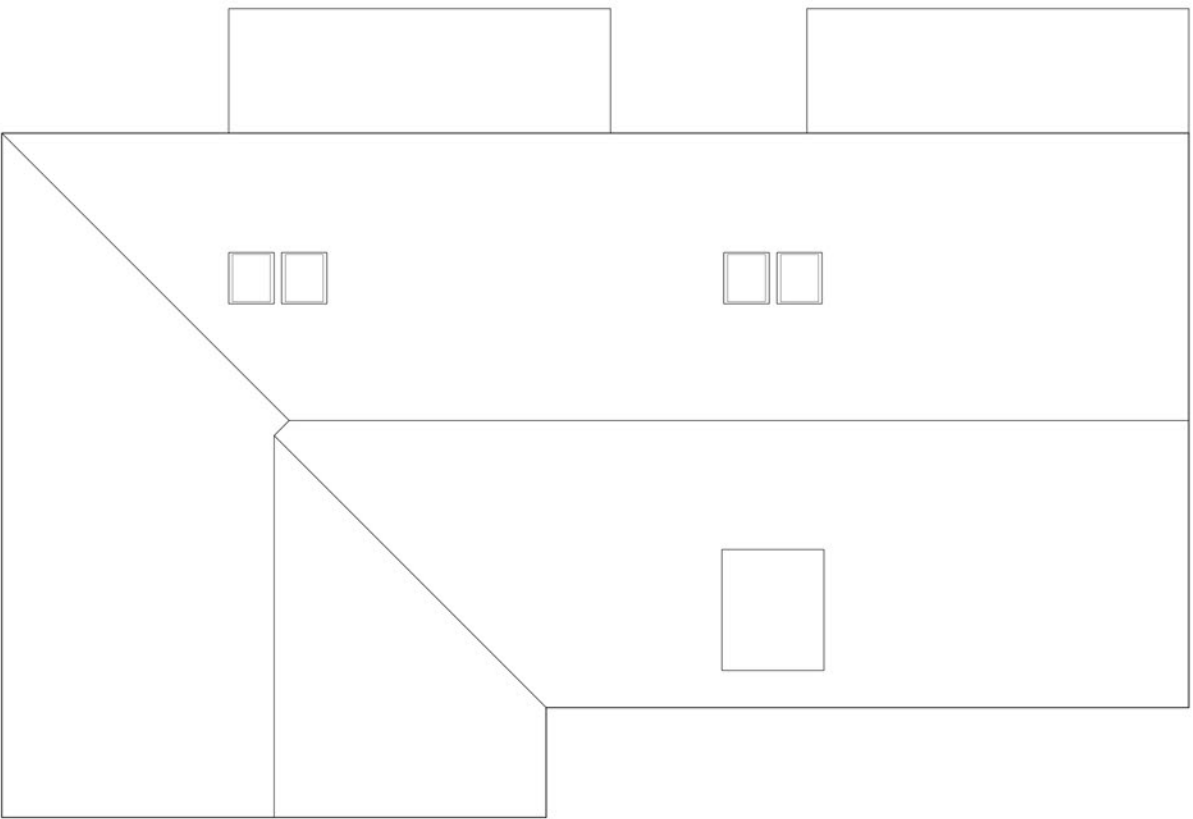

Roof Plan



Rear Elevation



Side Elevation

Rev.	Description	Int.	Date

Client	ROMA HOMES
Job Title	VALLEY ROAD BARHAM COURT FARM

CDP


CDP Architecture Ltd

22-23 North Lane, Canterbury

Kent, CT2 7EE

Tel: 01227 458181 Fax: 01227 451543

info@thinkcdp.com www.thinkcdp.com

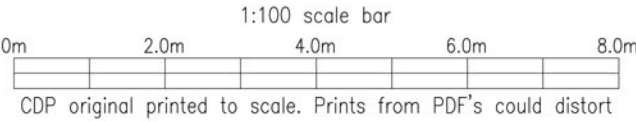

Drawing Title	Proposed Floor Plans & Elevations Plot 16-17
---------------	--

Scale @ A1	1:100	Preliminary/Comment	
Drawn	MW	Planning	
Date	OCT 2021	Building Regulations	
Checked		Tender	
		Construction	
		As built	
842	:	P19	Q