


Plot 18




Front Elevation




Side Elevation

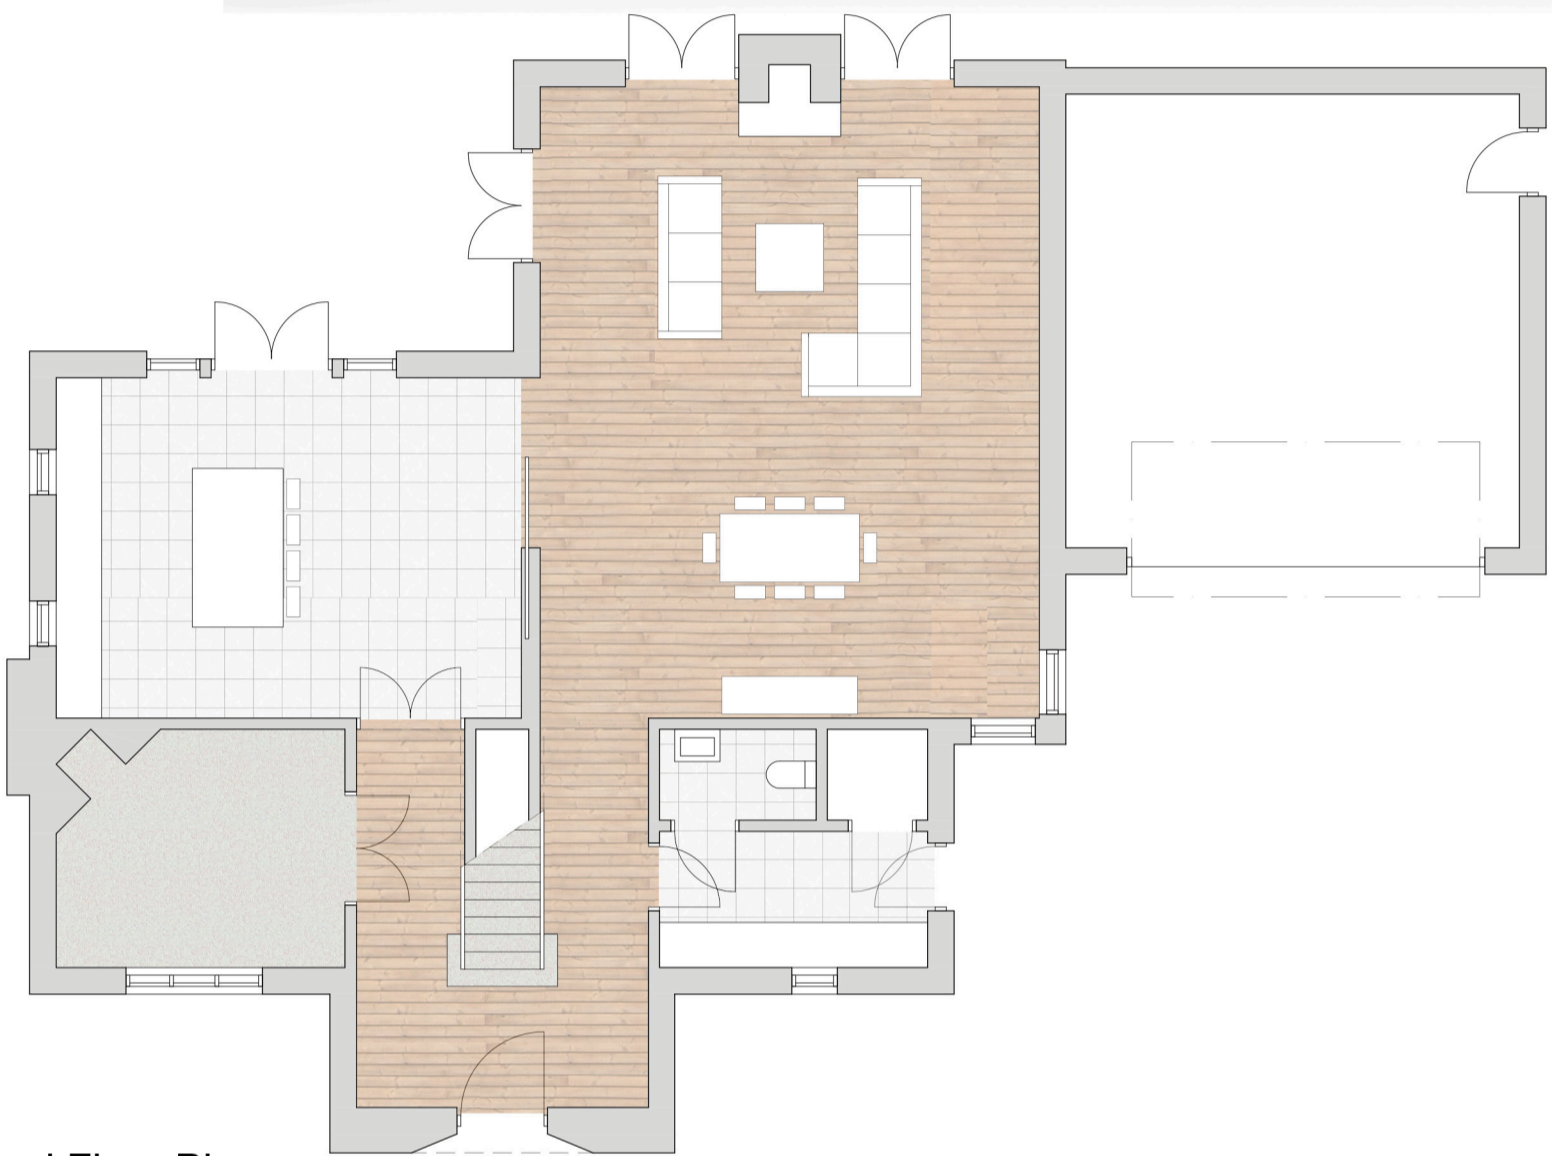

Ground Floor Plan

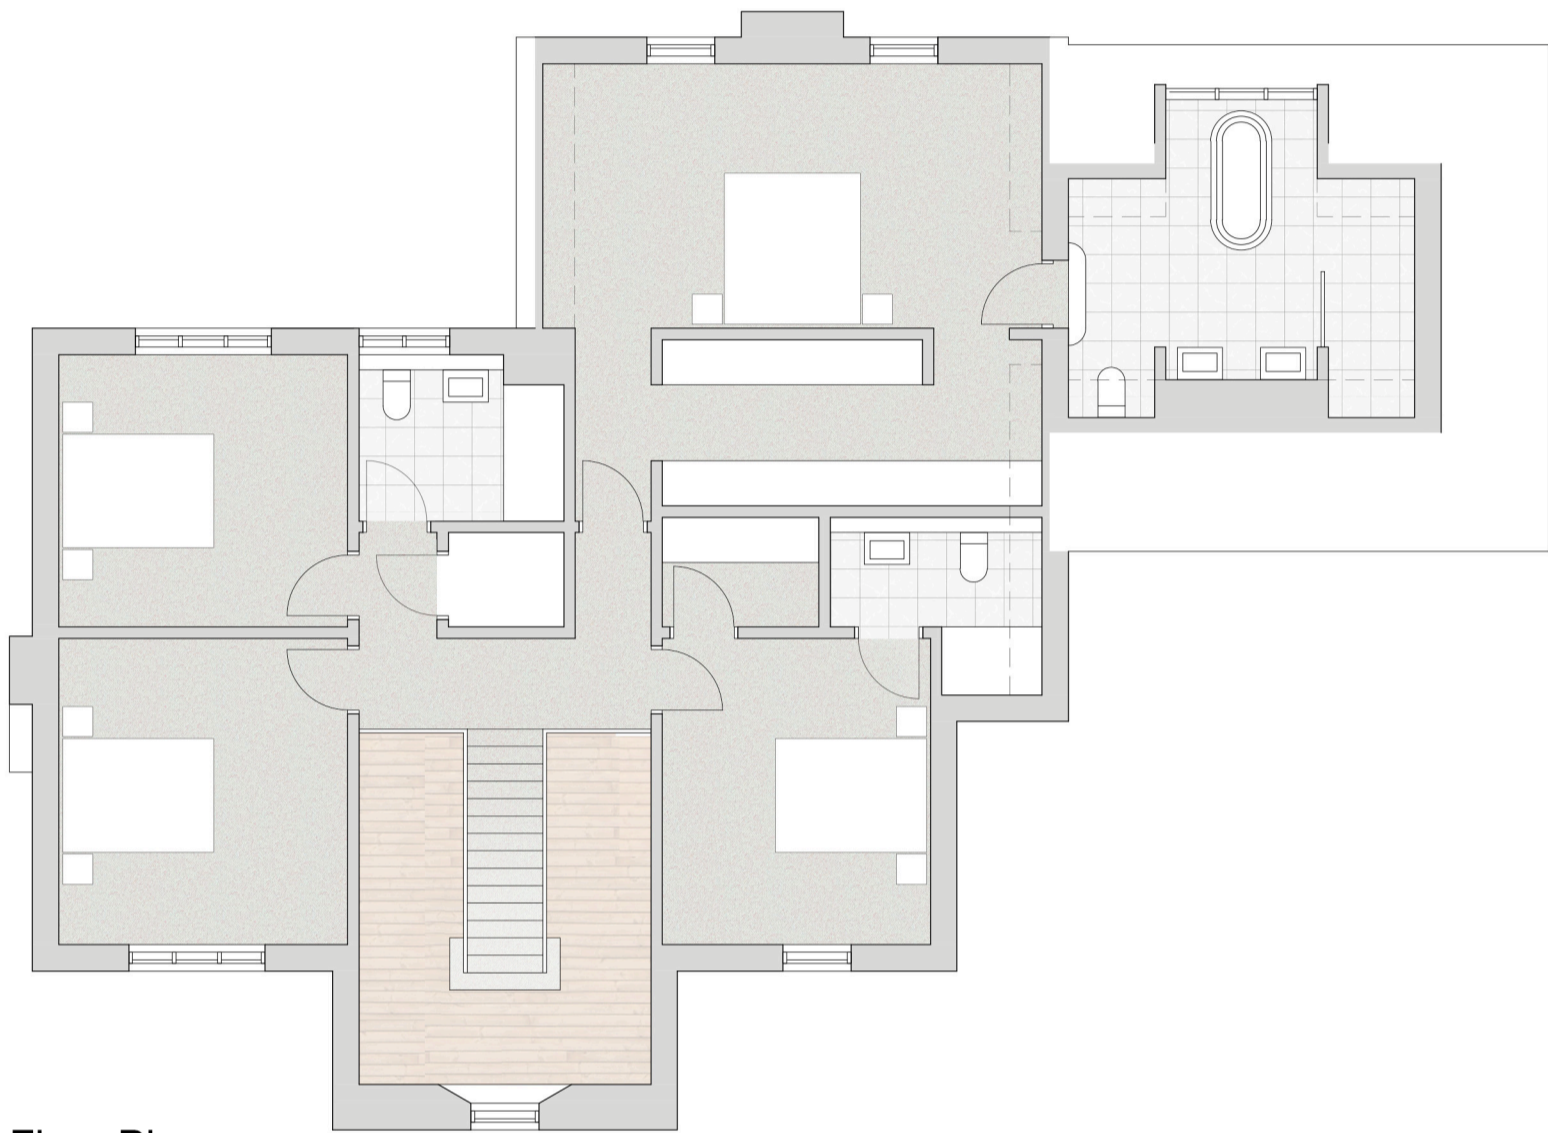

First Floor Plan

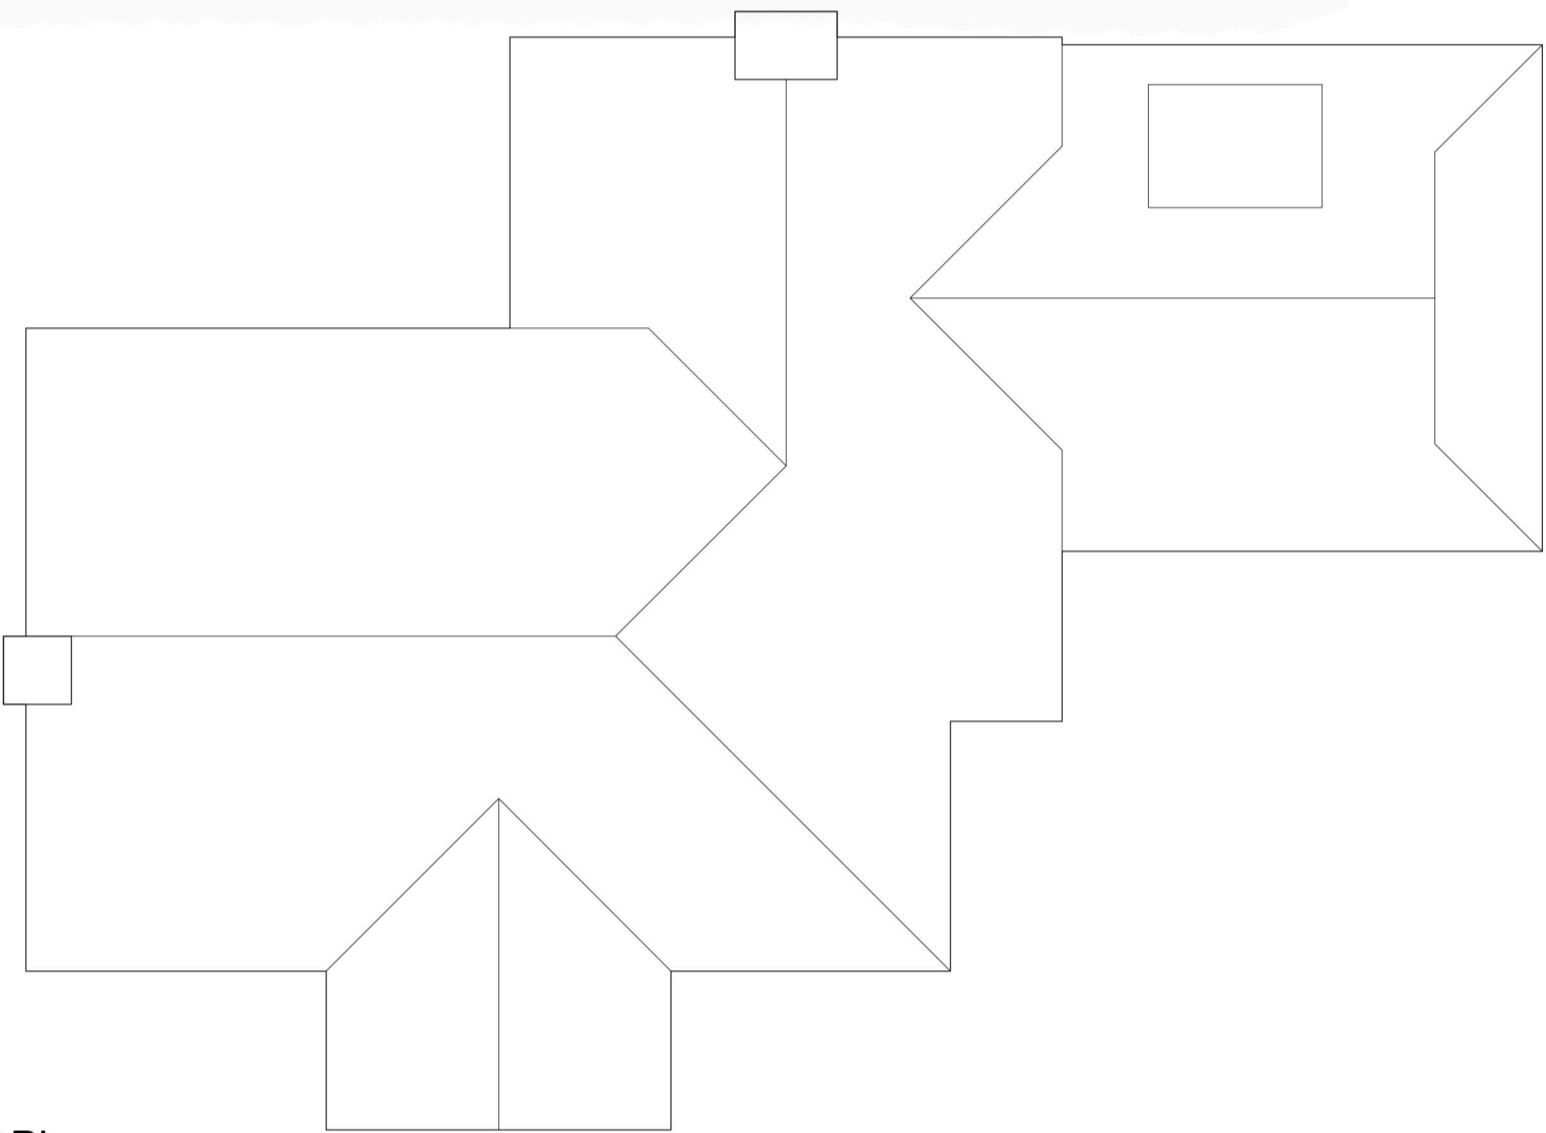

Roof Plan



Rear Elevation



Side Elevation

Rev.	Description	Int.	Date

Client	ROMA HOMES
Job Title	VALLEY ROAD BARHAM COURT FARM

CDP

CDP Architecture Ltd

22-23 North Lane, Canterbury


Kent, CT2 7EE

Tel: 01227 458181

Fax: 01227 451543

info@thinkcdp.com

www.thinkcdp.com

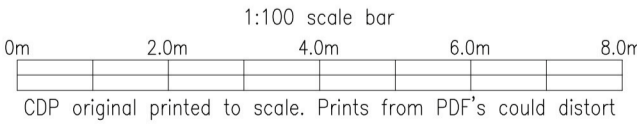

Drawing Title

Proposed Floor Plans
& Elevations
Plot 18

Scale	© A1	1:100	Preliminary/Comment
Drawn	MW		Planning
Date	OCT 2021		Building Regulations
Checked			Tender
			Construction
			As built

842 : P20