



KCC Partechnicon 32T

|                   |        |        |
|-------------------|--------|--------|
| Width             | : 4.98 | meters |
| Track             | : 2.55 |        |
| Lock to Lock Time | : 2.15 |        |
| Steering Angle    | : 6.0  |        |
|                   | : 31.8 |        |

INSET A - REFUSE VEHICLE INBOUND

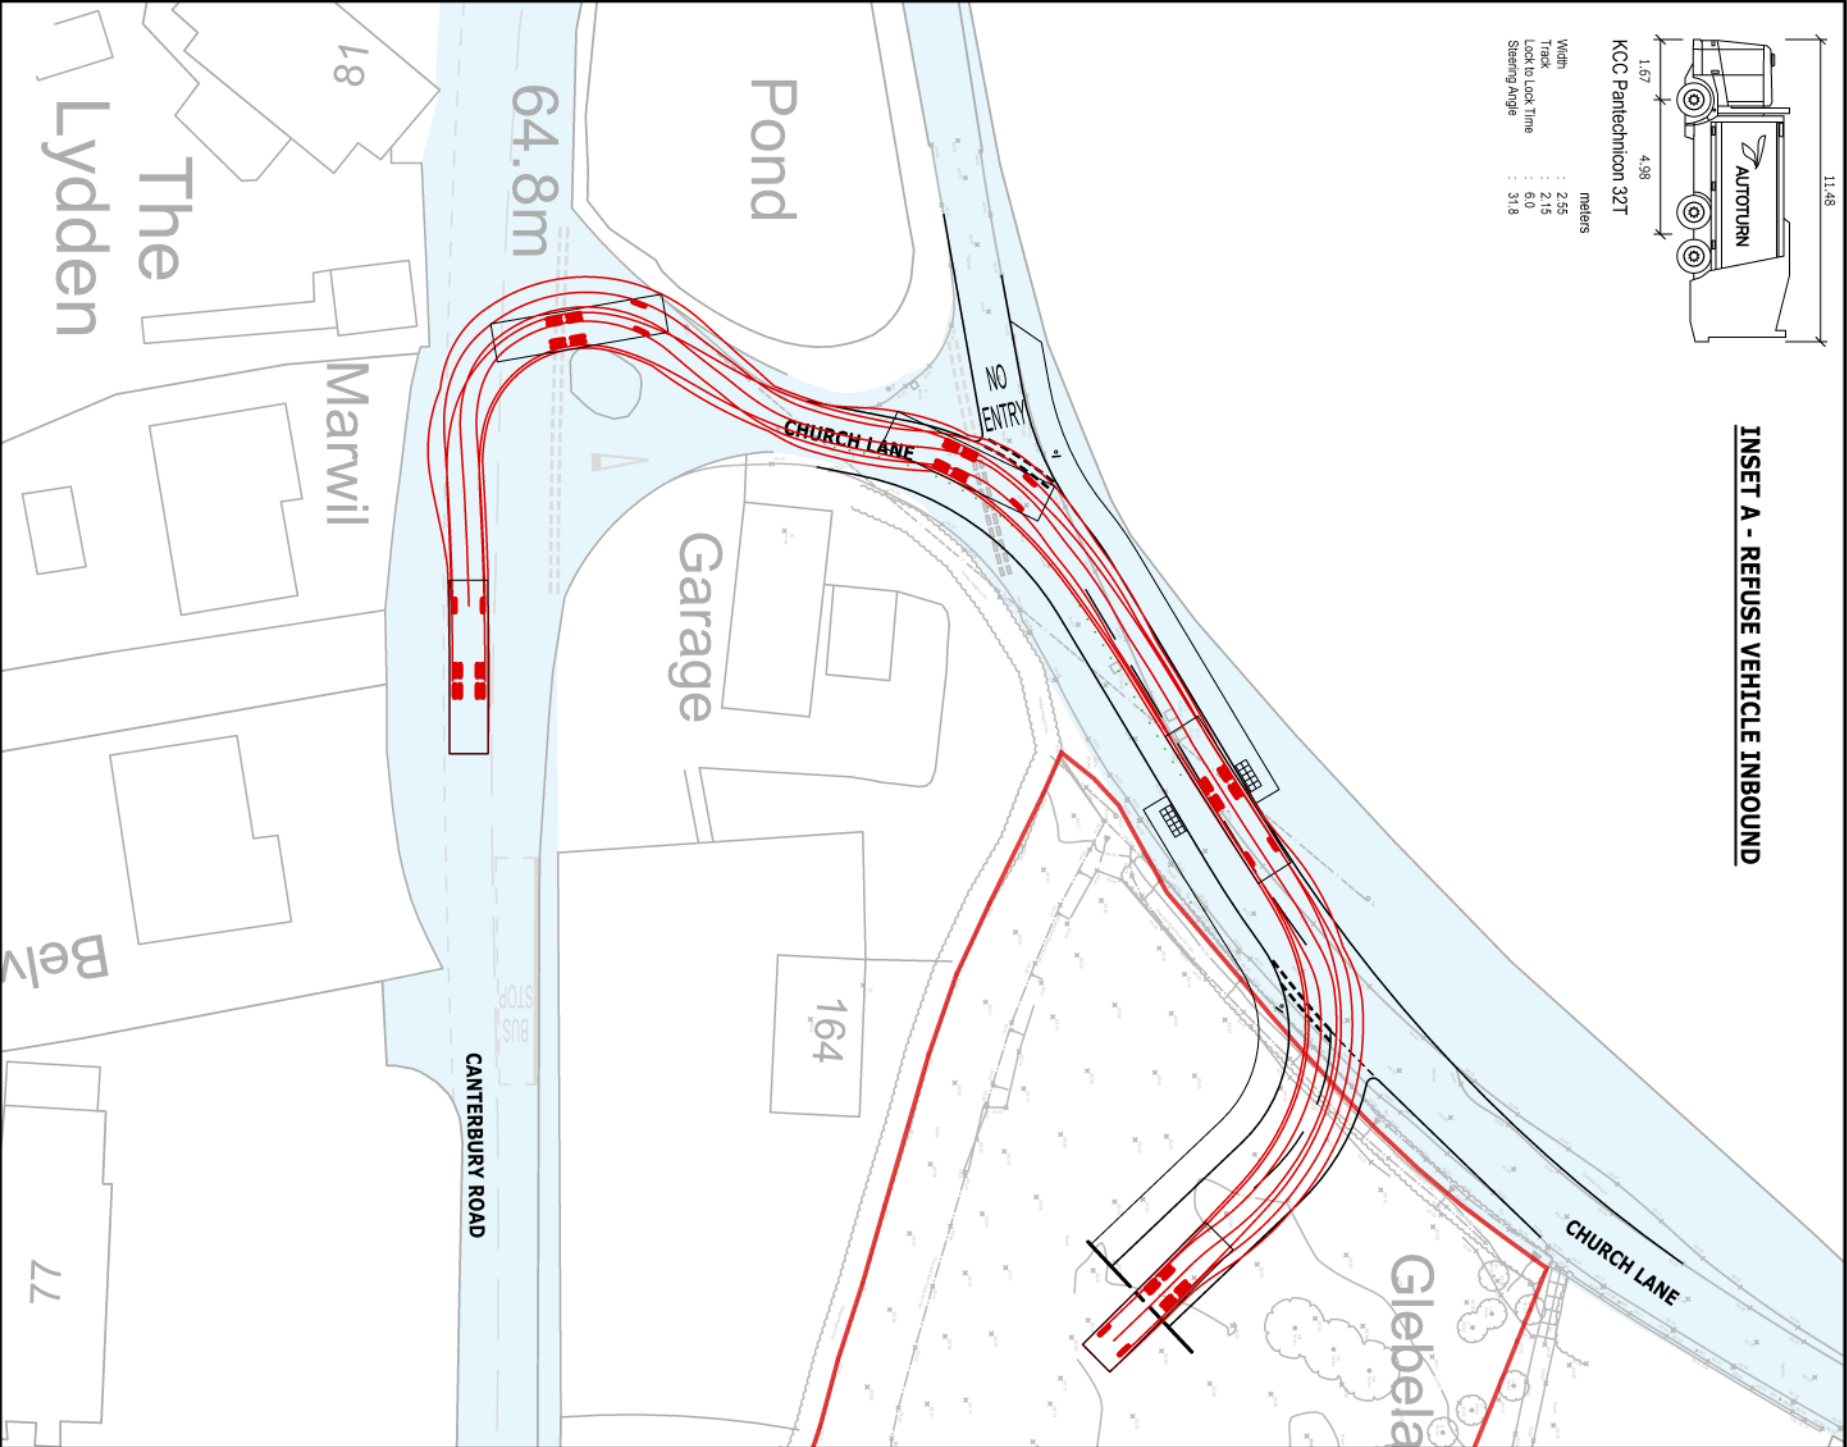

INSET B - REFUSE VEHICLE OUTBOUND

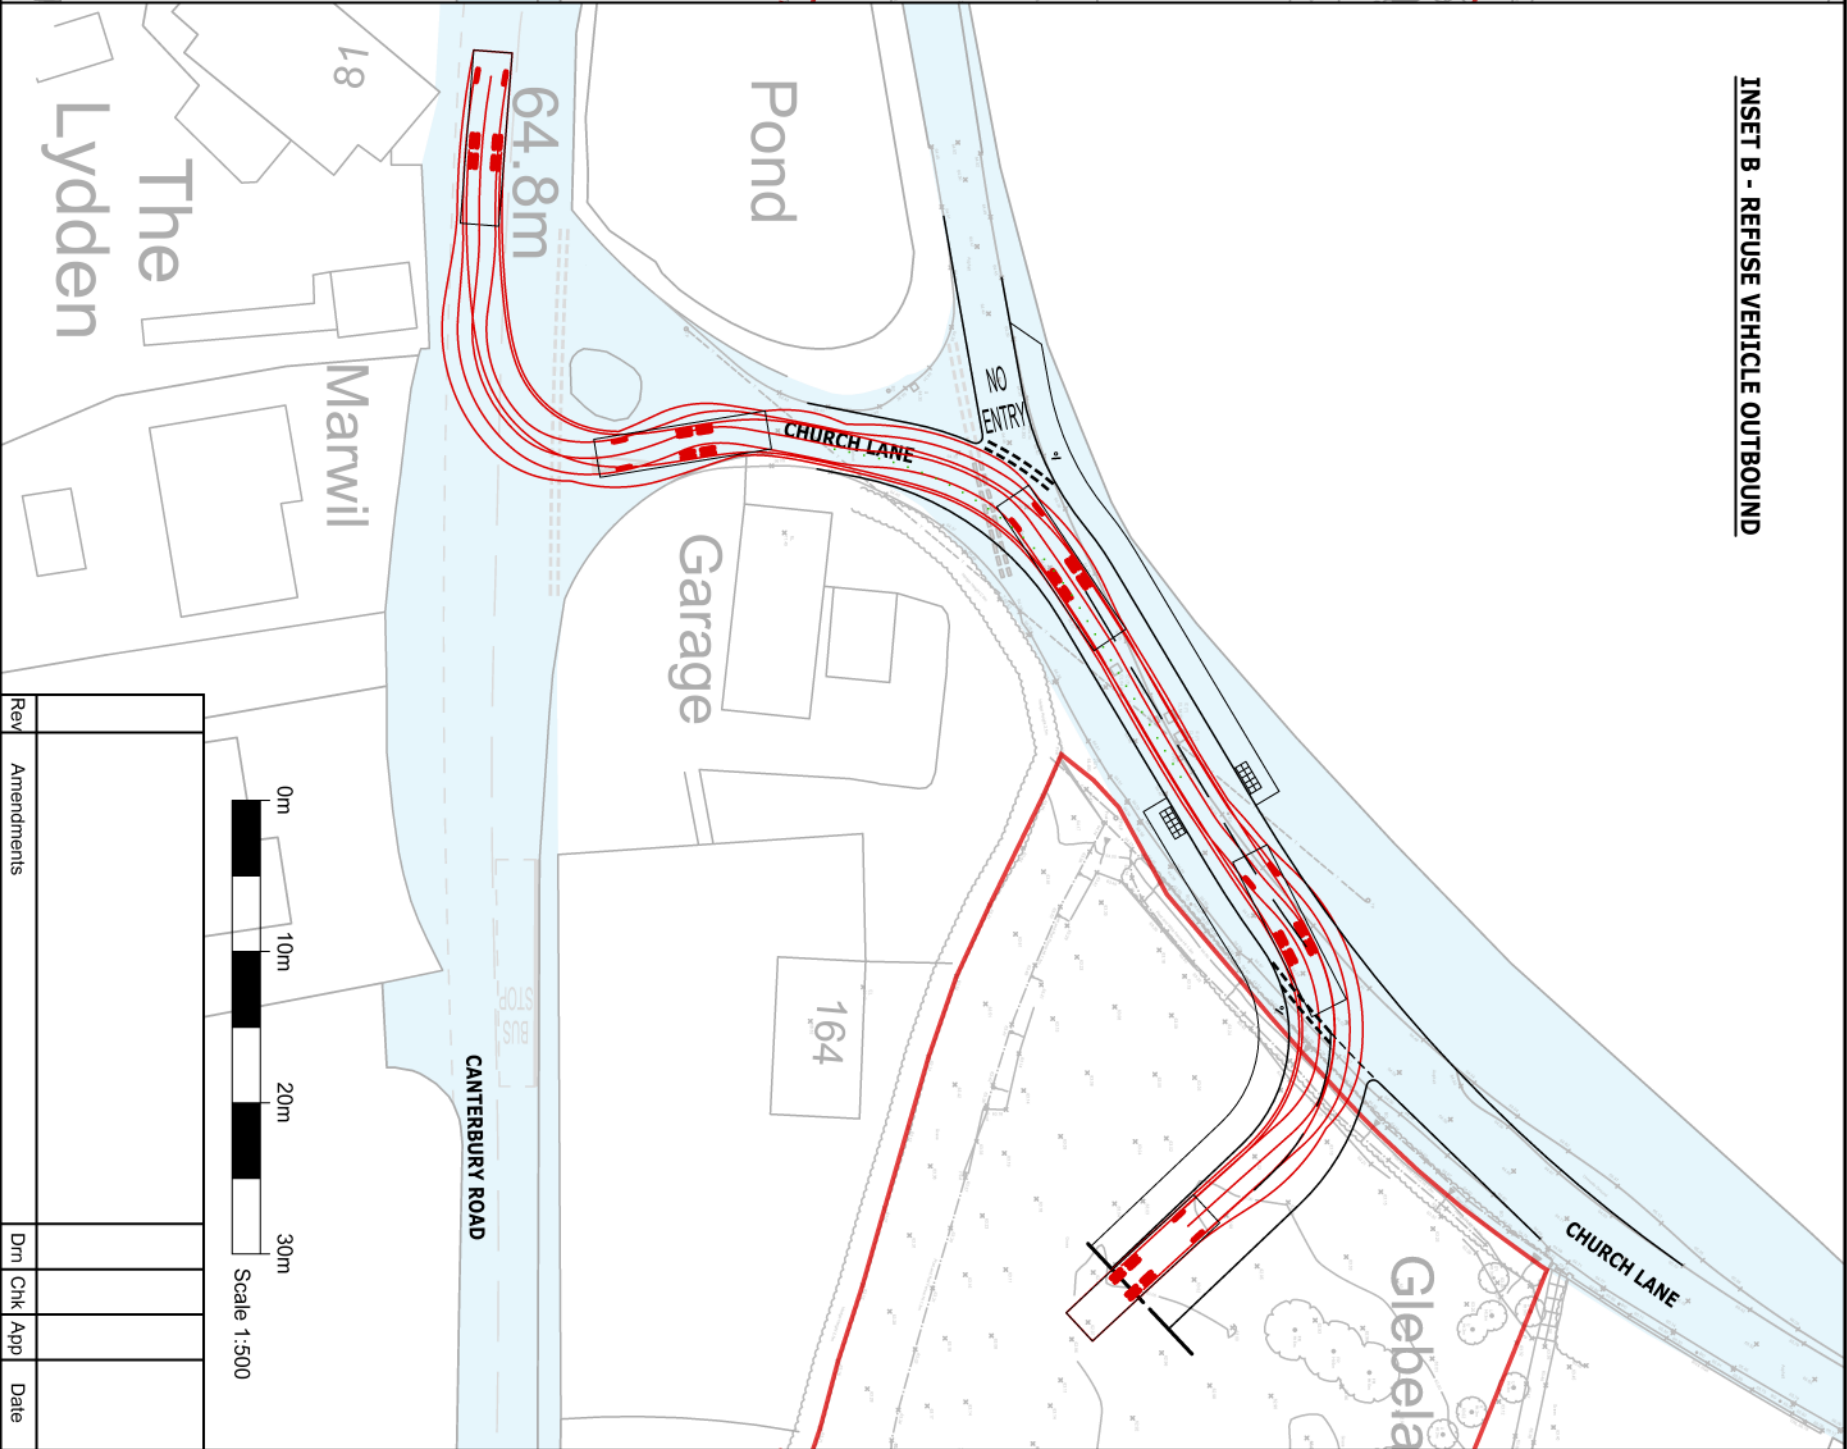

| Rev | Amendments | Dm | Chk | App | Date |
|-----|------------|----|-----|-----|------|
|     |            |    |     |     |      |
|     |            |    |     |     |      |
|     |            |    |     |     |      |

|       |            |      |        |          |    |
|-------|------------|------|--------|----------|----|
| Scale | 1:500 @ A3 | Date | Jan 24 | Designed | DH |
|-------|------------|------|--------|----------|----|

|       |    |         |    |          |    |
|-------|----|---------|----|----------|----|
| Drawn | DH | Checked | JW | Approved | JW |
|-------|----|---------|----|----------|----|

|        |        |            |            |     |   |
|--------|--------|------------|------------|-----|---|
| Job No | 20-045 | Drawing No | 20-045-005 | Rev | - |
|--------|--------|------------|------------|-----|---|

Issued by ☐ Landmark House Station Road

Hampshire RG27 9HA 01256 630420



Charles & Associates

Park House, Park Farm East Malling Trust Estate Bradbourne Lane Aylesford Kent ME20 6SN 01732 448120

Church Lane, Lydden

Proposed Site Access - Refuse Swept Paths

Quinn Estates

Client