
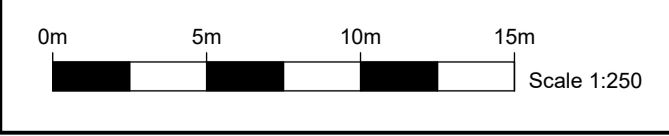


NOTES

KEY:

- 2.4m x 43m junction visibility splay for 30mph road
- 1.5m x 43m pedestrian visibility splay for 30mph road

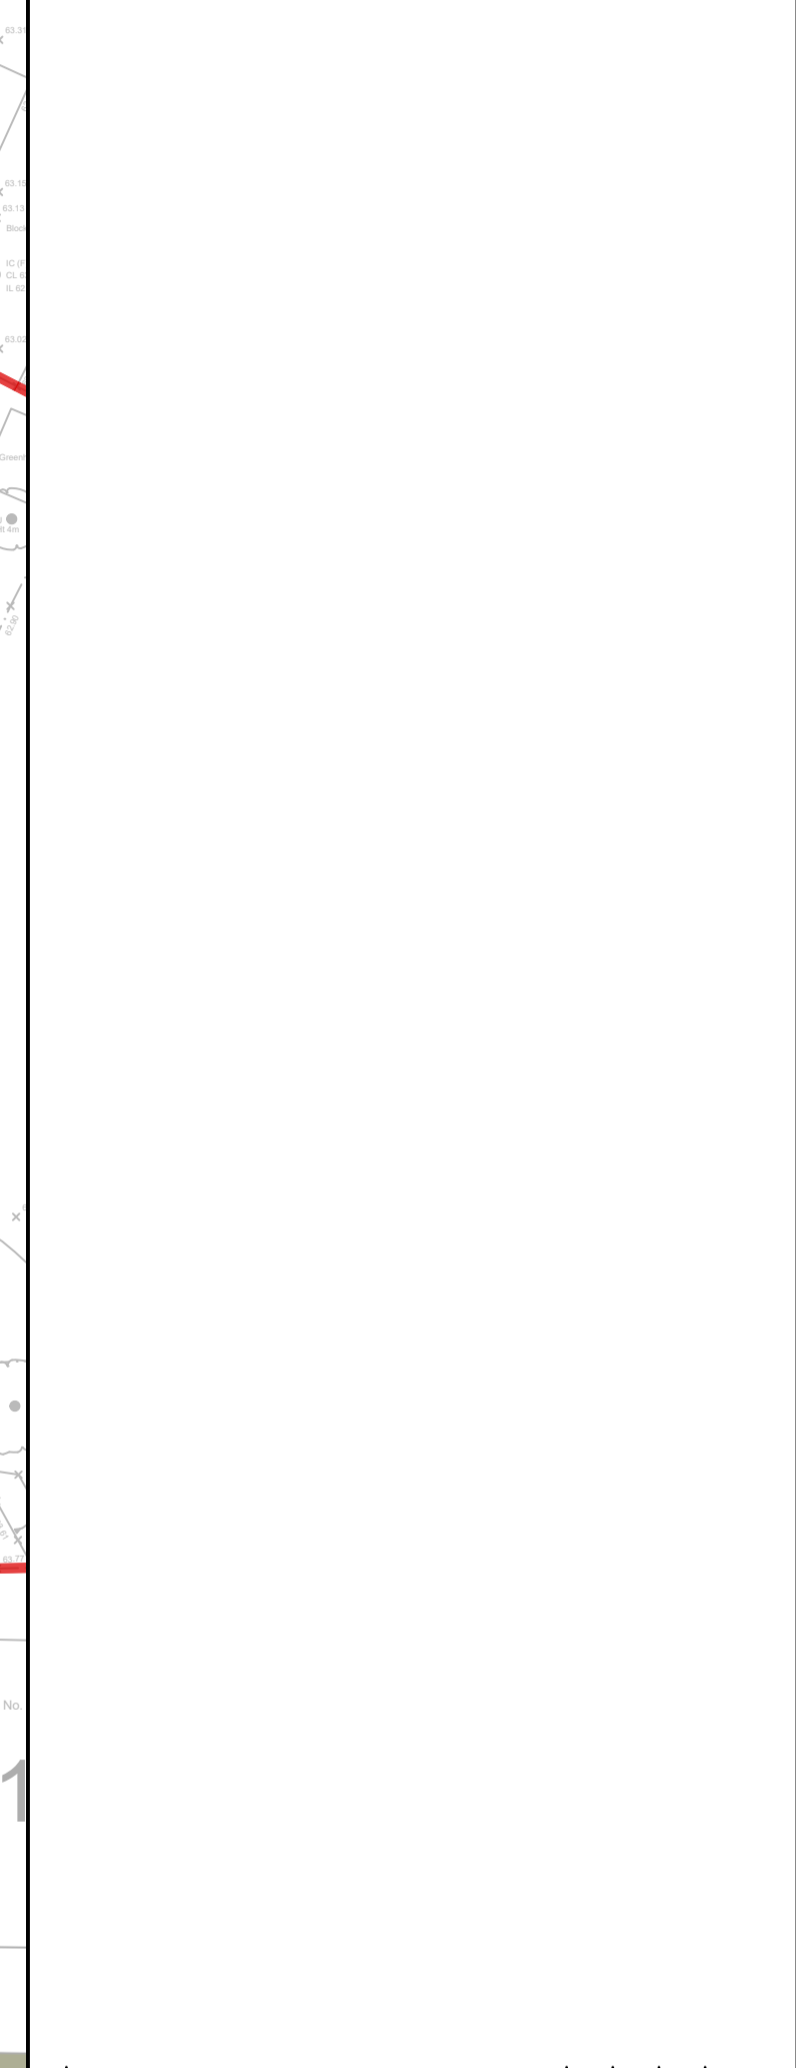

Rev	A	Carriageway width amended in response to RSA	DH	CG	JW	Oct 24
Rev		Amendments	Dm	Chk	App	Date

Charles & Associates

Landmark House
Station Road
Holk
Hampshire
RG27 9BA
0126 638420

Issued by

Park House
East Malling Trust Estate
Braabourne Lane
Aylesford
Kent
ME20 6BN
01732 448120

Job Title
Church Lane, Lydden

Drawing Title
Proposed Site Access and Canterbury Road junction

Client
Quinn Estates

Scale	1:250 @ A1	Date	July 24	Designed	DH
Drawn	DH	Checked	CG	Approved	JW
Job No	20-045	Drawing No	20-045/009	Rev	A