




rear

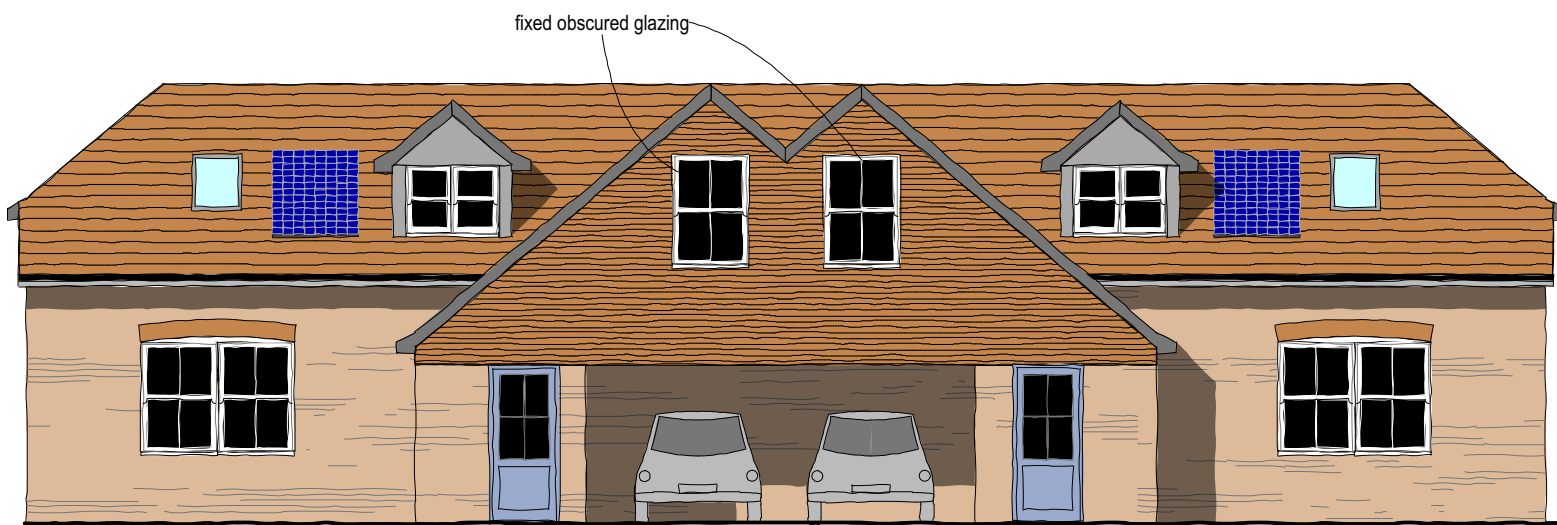


front

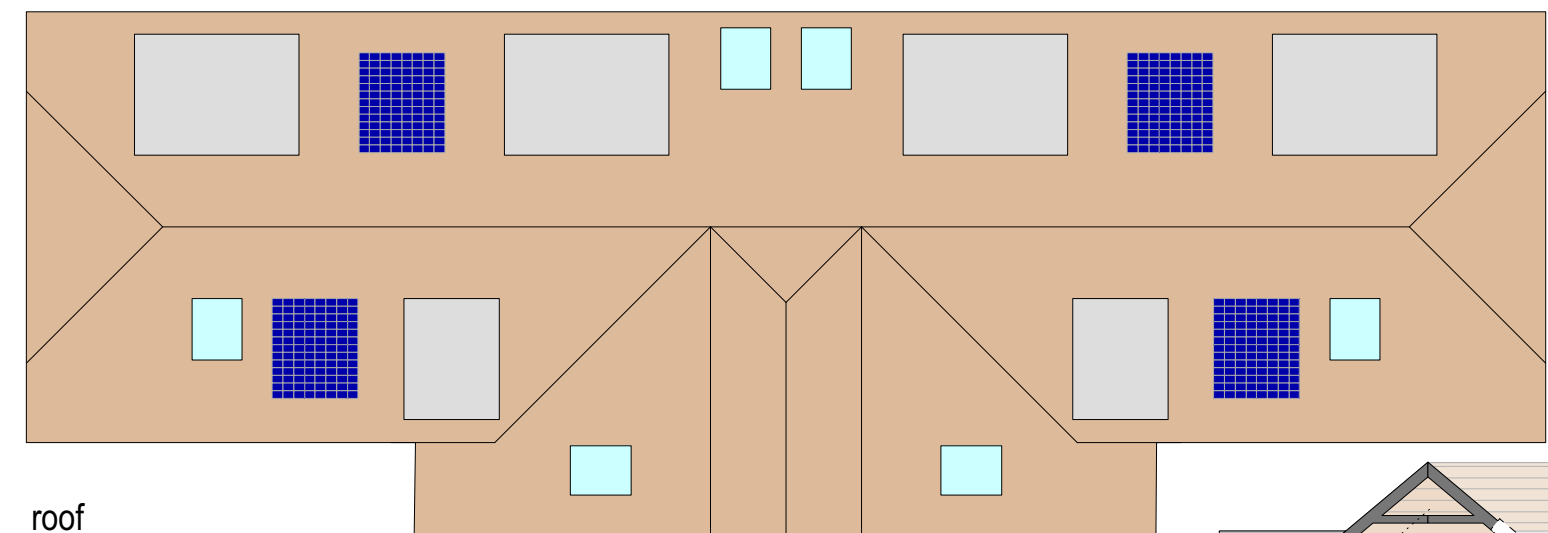


roof

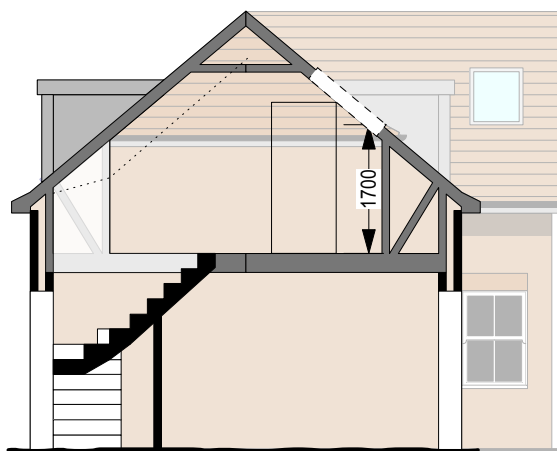

section

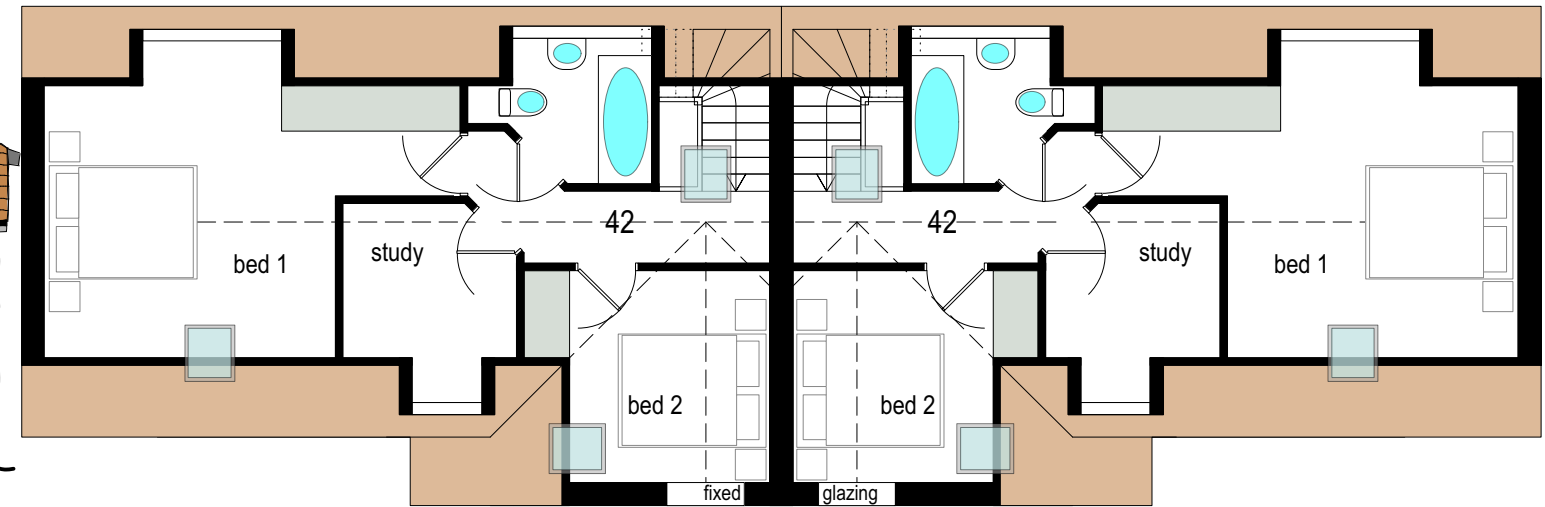


first

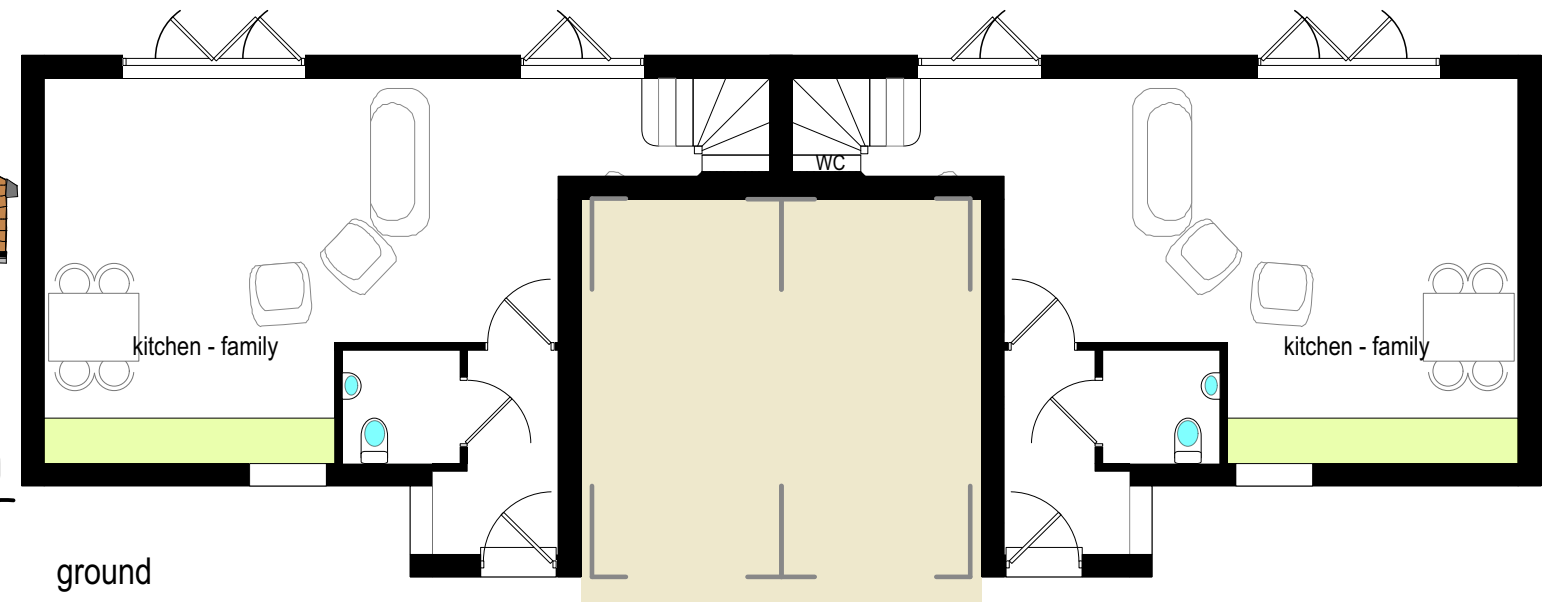


ground

plots 3 & 4 - total gross internal floor area = 95 sqm

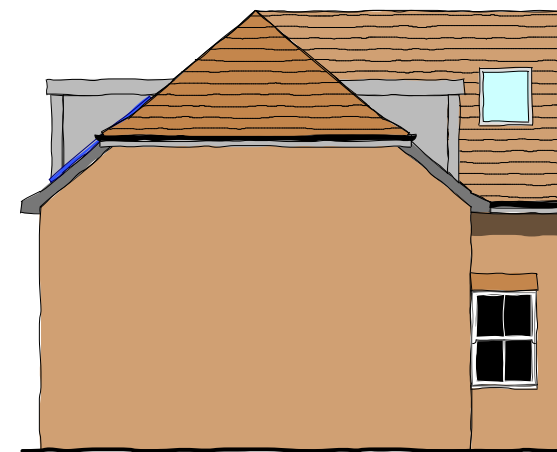


south side

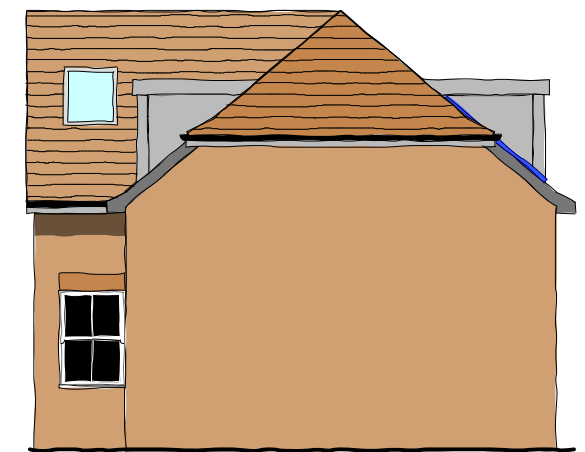

north side

A- elevation updated. GB/28/11/23
 B- PV & waterbutts added. GB/08/12/23

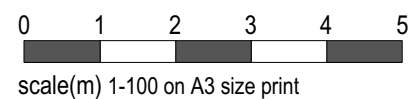

scale(m) 1-100 on A3 size print

CLIENT; Redec Ltd
 PROJECT; Glendale House Aldington TN25 7HH
 TITLE; elevations & plans plots 3 & 4
 SCALE; 1-100 (A3) DATE; Aug. 23 DWN;GB
 DRAWING NUMBER 20-52-38 B



PRIME
 FOLIO
 01 622 691169