





'Frith' southern end

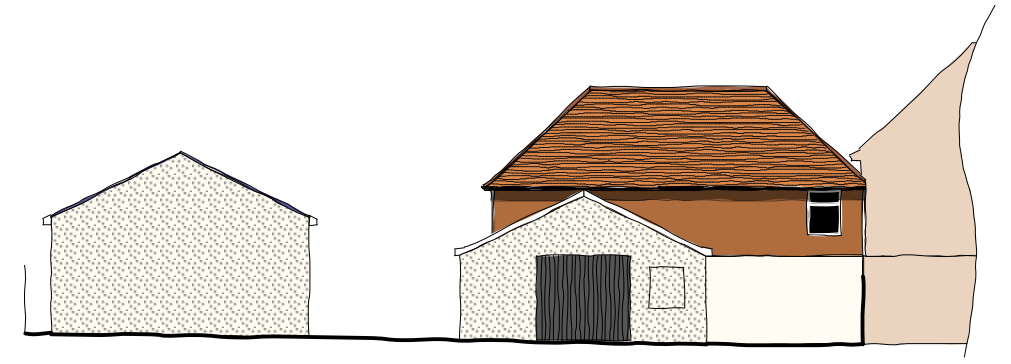


looking west from Coopers Lane on the eastern boundary,




looking east towards Coopers Lane from the western boundary

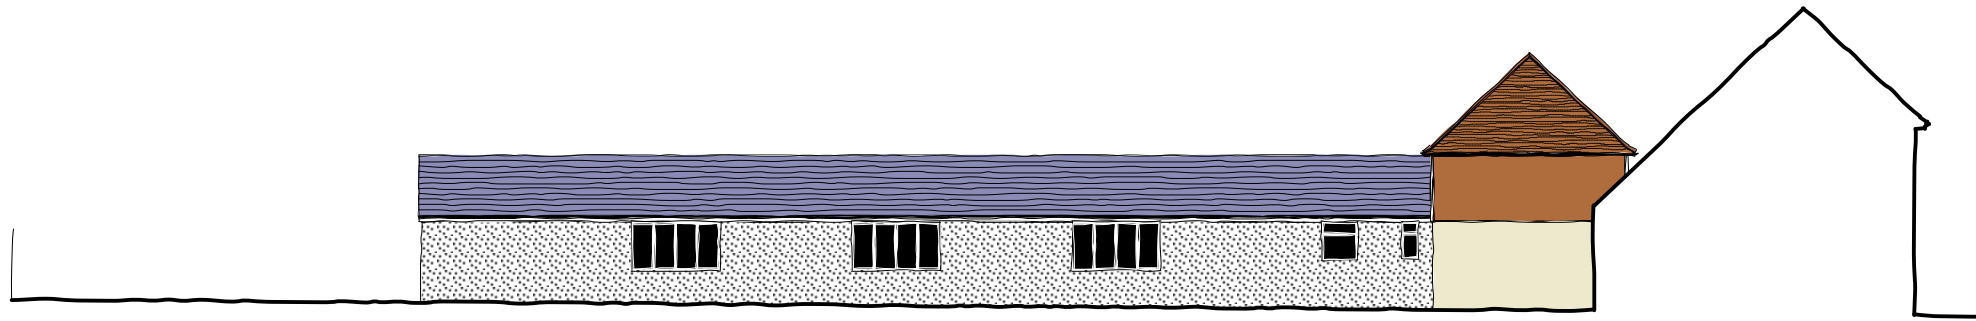


looking north from the southern boundary, as seen from 'Frith'

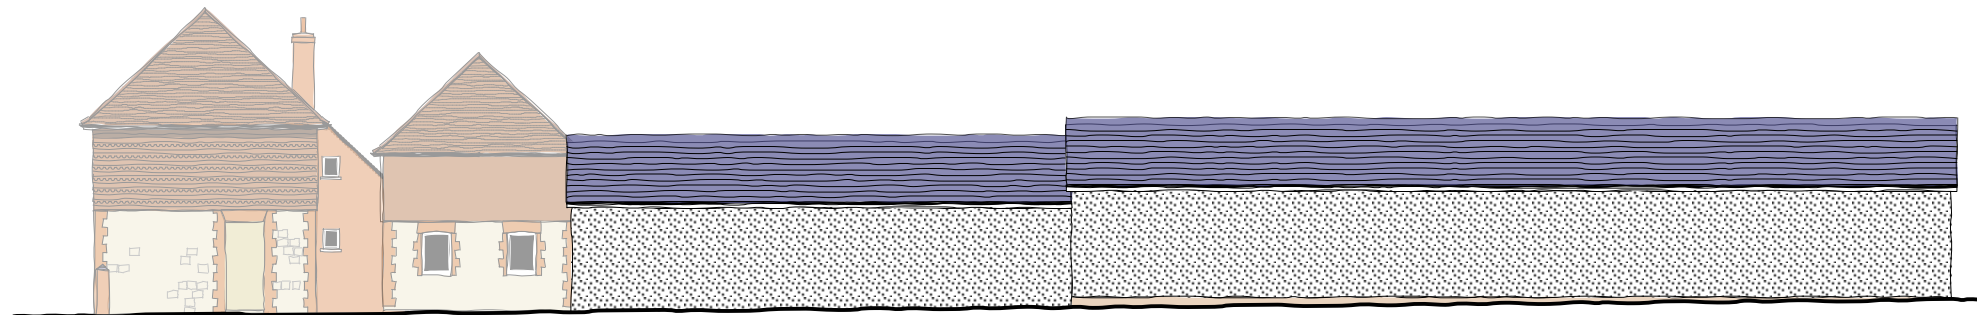


looking south from the northern boundary, as seen from 'Yonder'

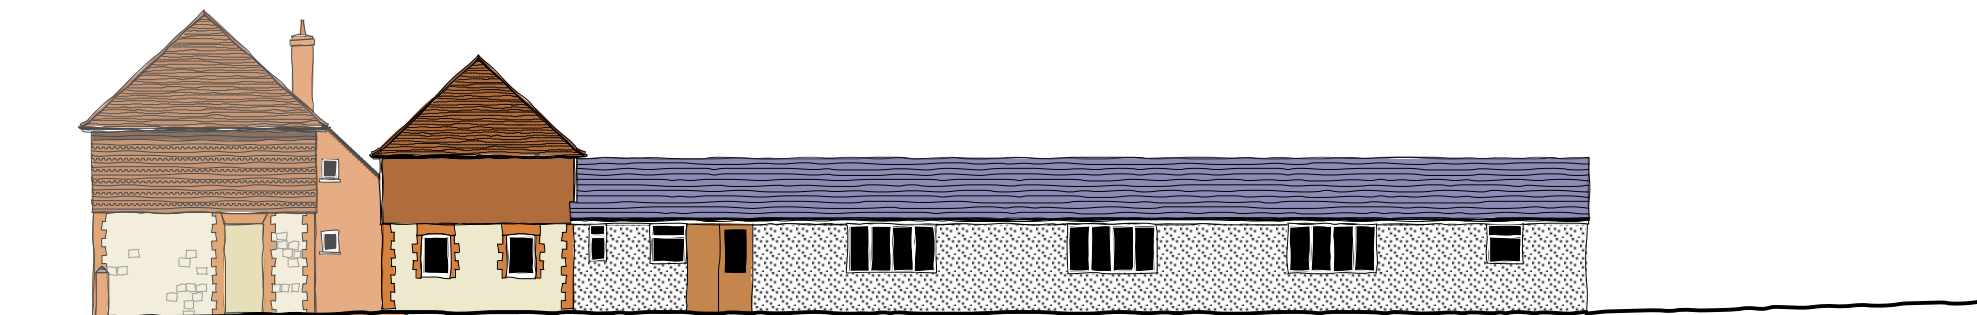

looking south from the existing access towards 'Frith' & Glendale House

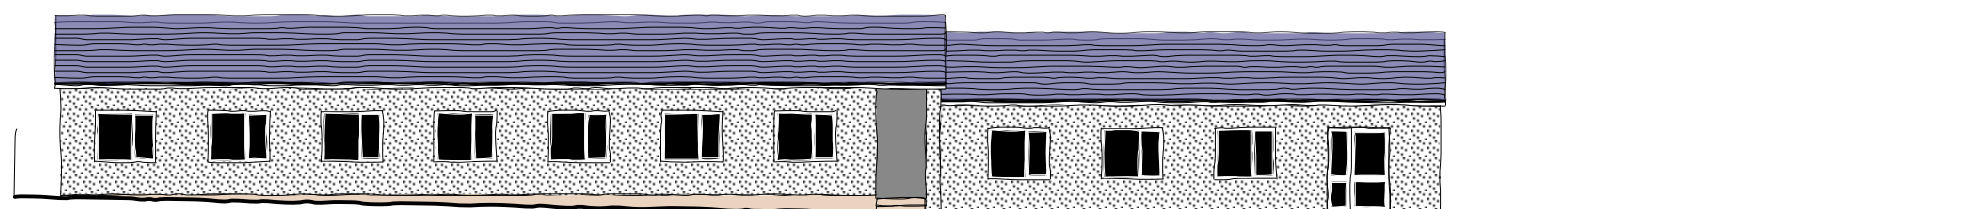

looking north from the existing access towards 'Yonder'

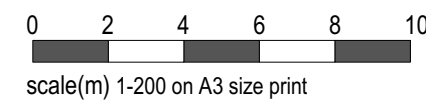

CLIENT;	Redec Ltd
PROJECT;	Glendale House Aldington TN25 7HH
TITLE;	existing site elevations
SCALE;	1-200 (A3)
DATE;	Feb. 21
DWN;	GB
DRAWING NUMBER	20-52-33

