



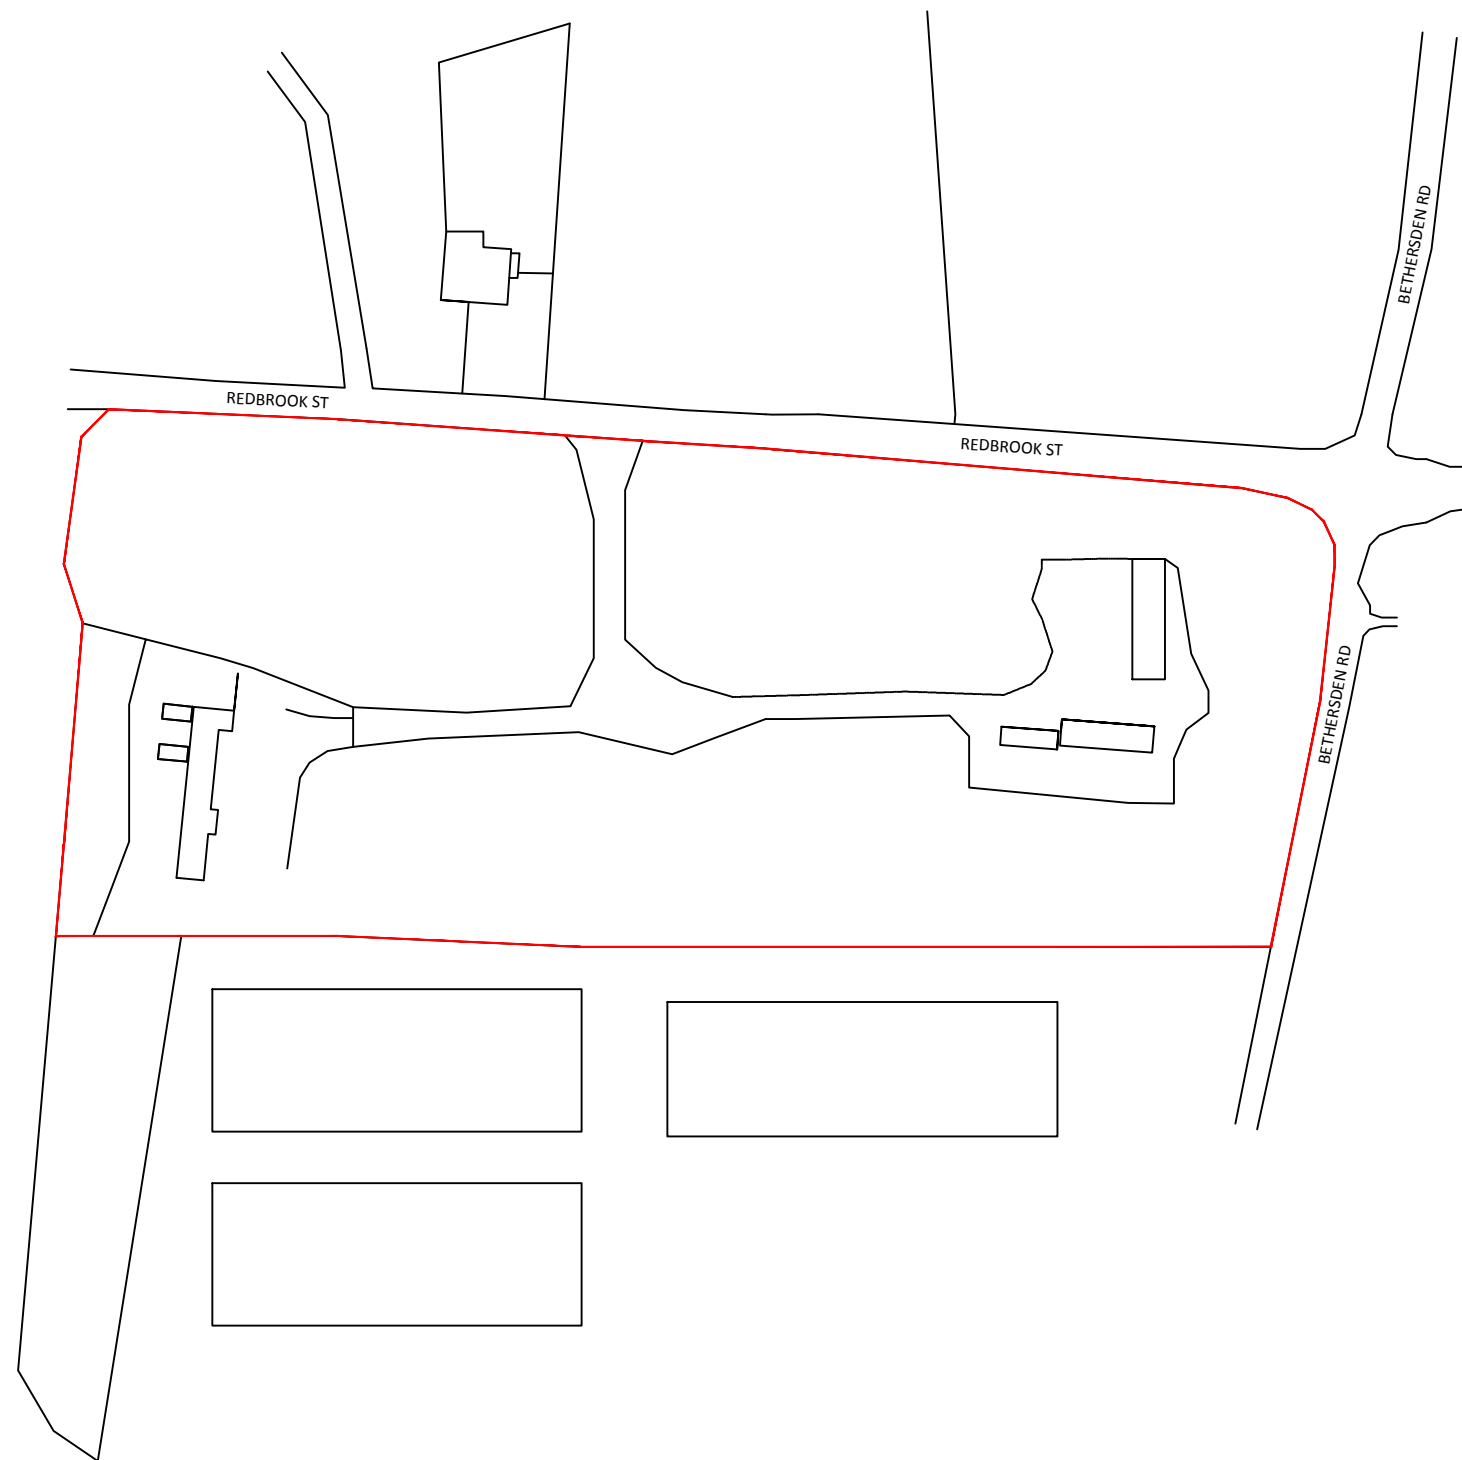

LOCATION PLAN

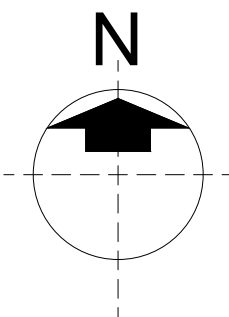

PLANNING



NOTE: NO DIMENSIONS TO BE SCALED FROM THIS DRAWING. (EXCEPT FOR PLANNING PURPOSES)
ALL DIMENSIONS TO BE CHECKED ON SITE. COPYRIGHT RESERVED.

levelarchitecture

TEL: 01622 851 218
WEB: WWW.LEVELARCHITECTURE.CO.UK
TWITTER: @LEVELARCH

PROJECT:
Eleven Acre Shaw,
Redbrook Street,
Woodchurch

DRAWING TITLE:
LOCATION PLAN

SCALE:	SIZE:	DRAWN BY:	CKD. BY:
1:1250	A3	AR	
DATE:	PROJECT NO:	DRAWING NO:	REVISION:
DEC 19	2018-453	(P)001	-

REV:	BY:	CKD:	DATE:	DETAILS:
-	-	-	-	-