


19 MAY 2023

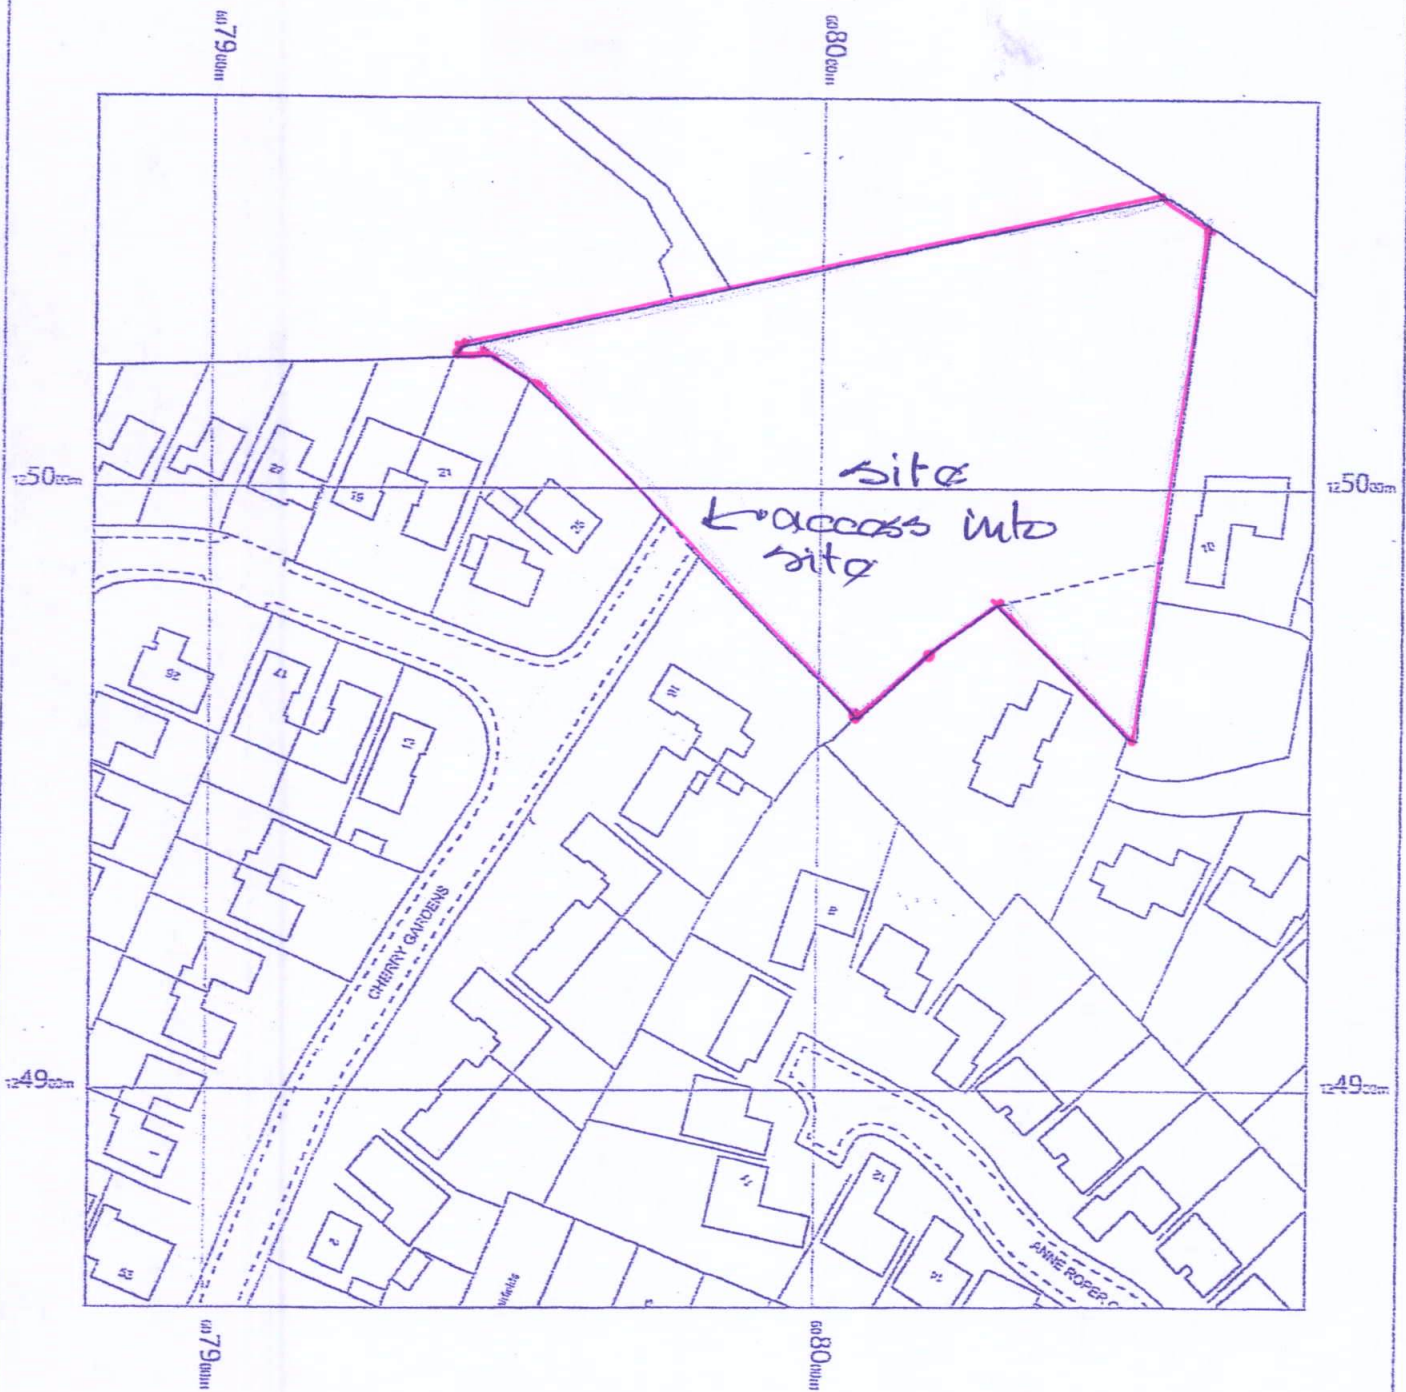

16 CHERRY GARDENS
LITTLESTONE
NEW ROMNEY
KENT
TN28 8QR

OS MasterMap 1250/2500/10000 scale
Wednesday, June 19, 2019, ID: BW1-00806281
www.blackwellmapping.co.uk

1:1250 scale print at A4, Centre: 607961 E, 124964 N

©Crown Copyright Ordnance Survey. Licence no. 100041041



BLACKWELL'S
www.blackwellmapping.co.uk
TEL: 0114 268 7858
maps.sheffield@blackwell.co.uk