


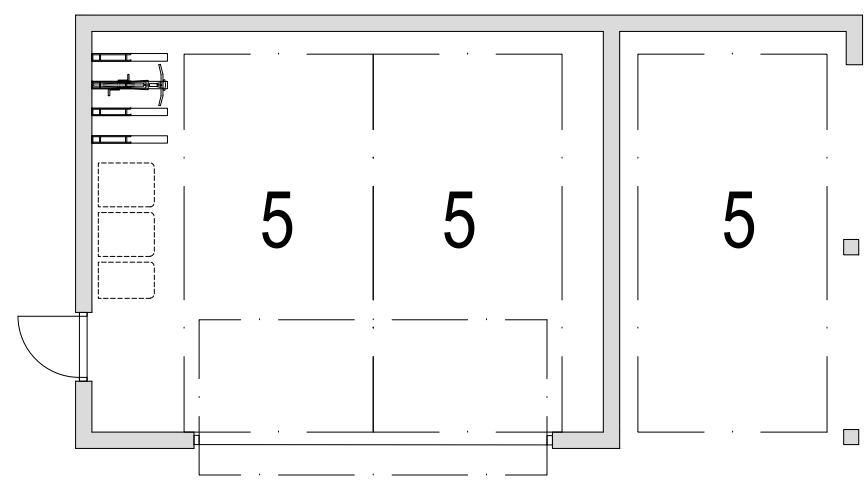
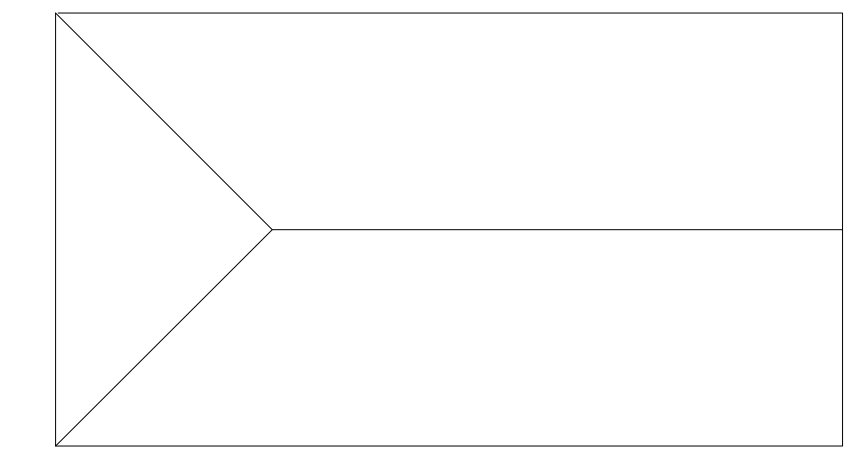
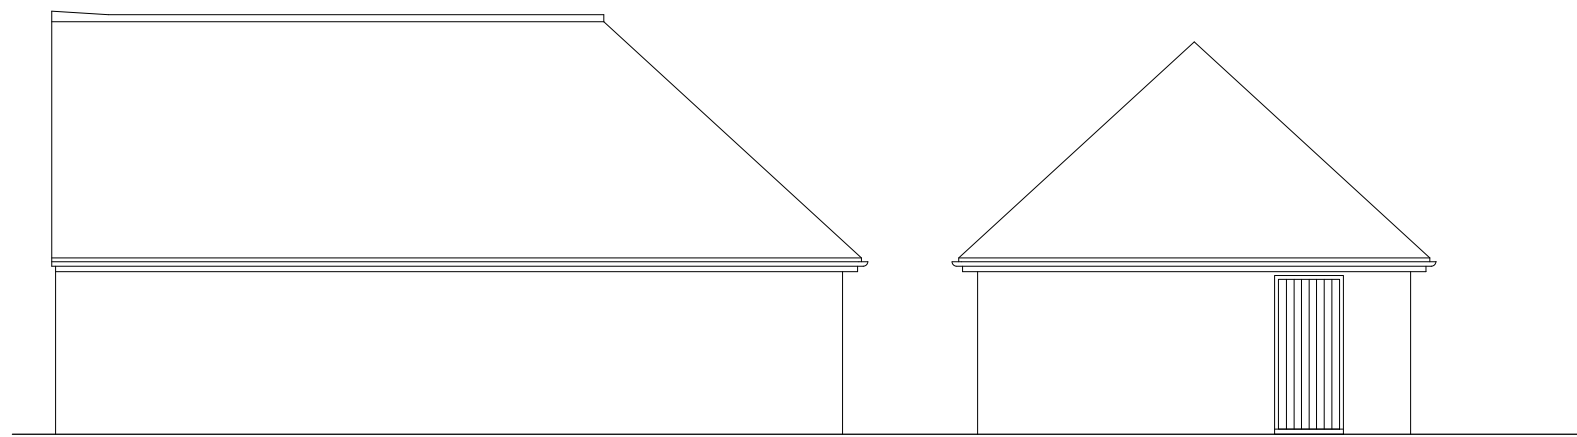
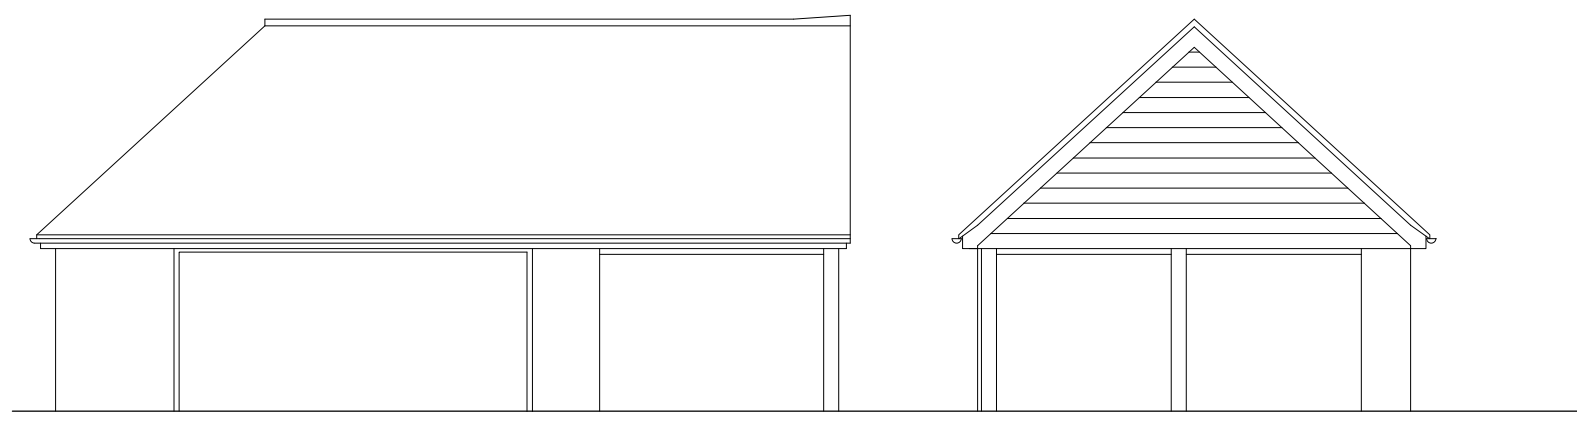
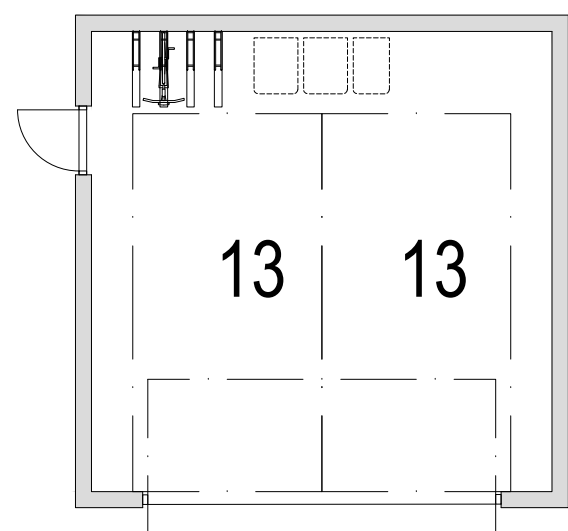
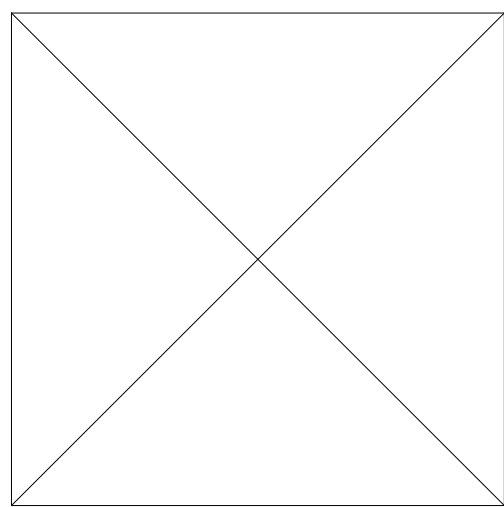
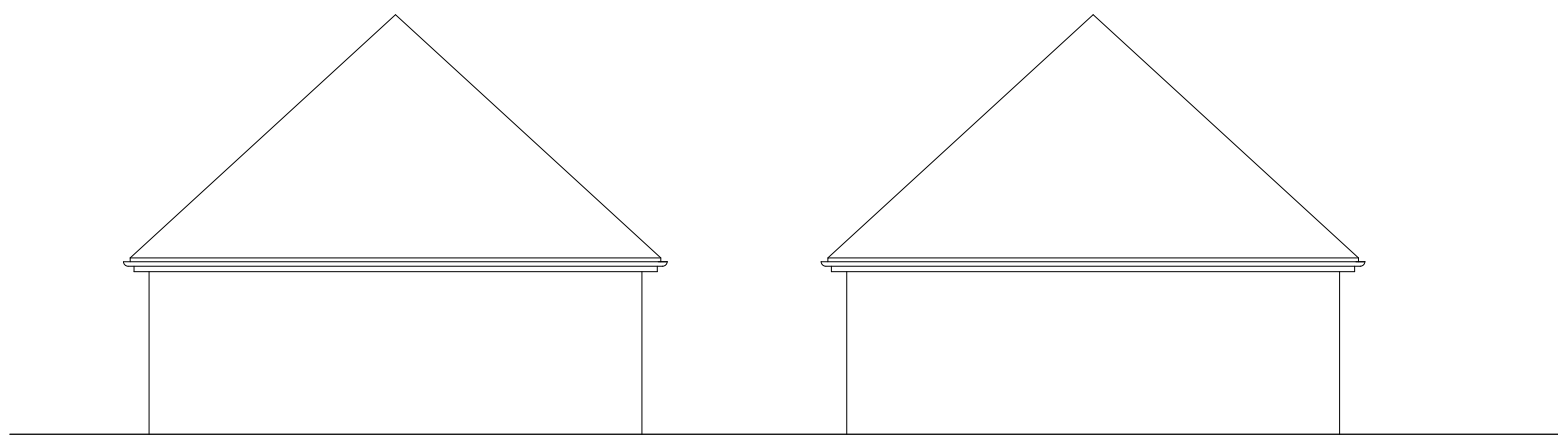
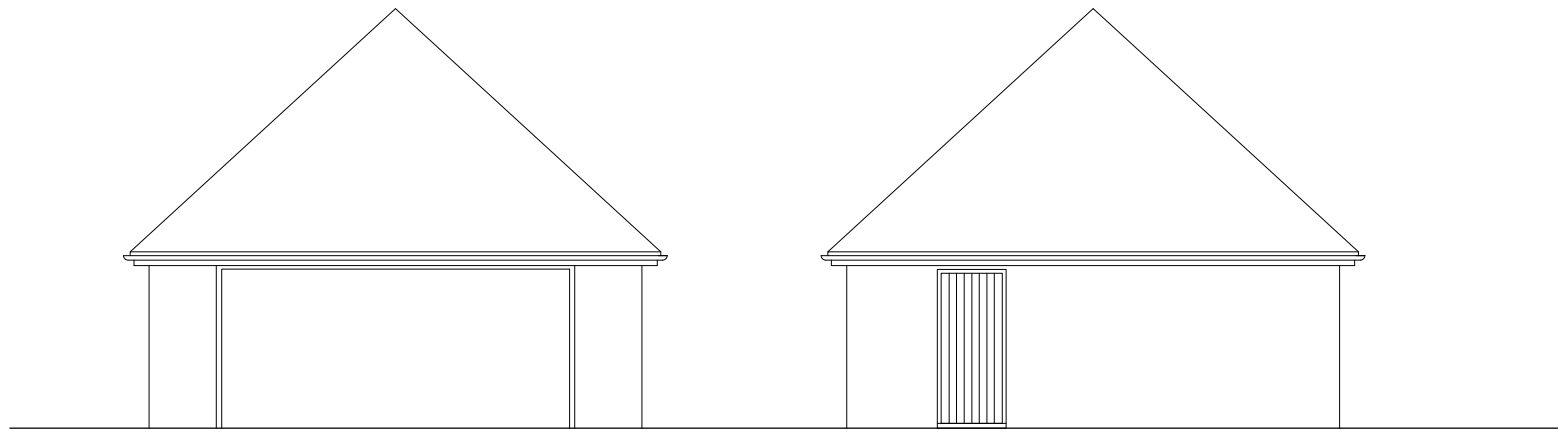
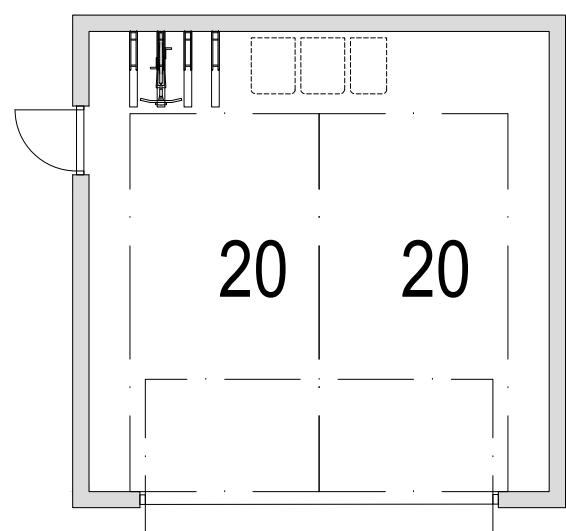


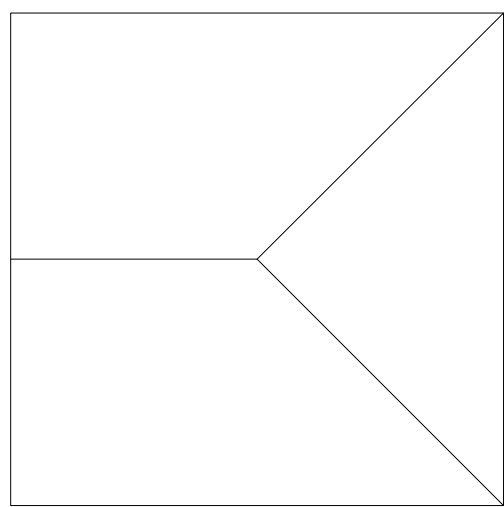

Unit 5 Garage/ Car Port

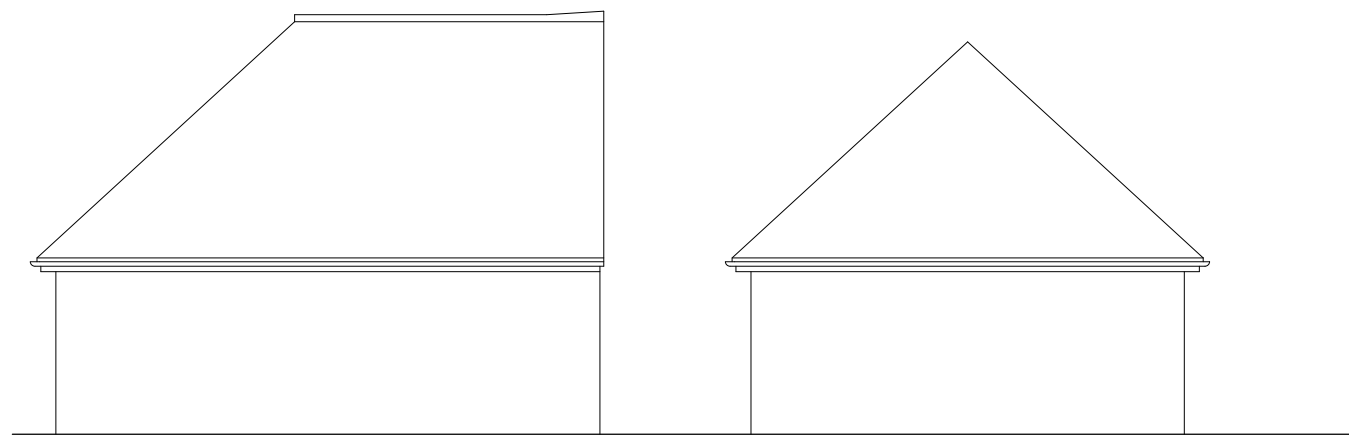

Unit 13 Garage

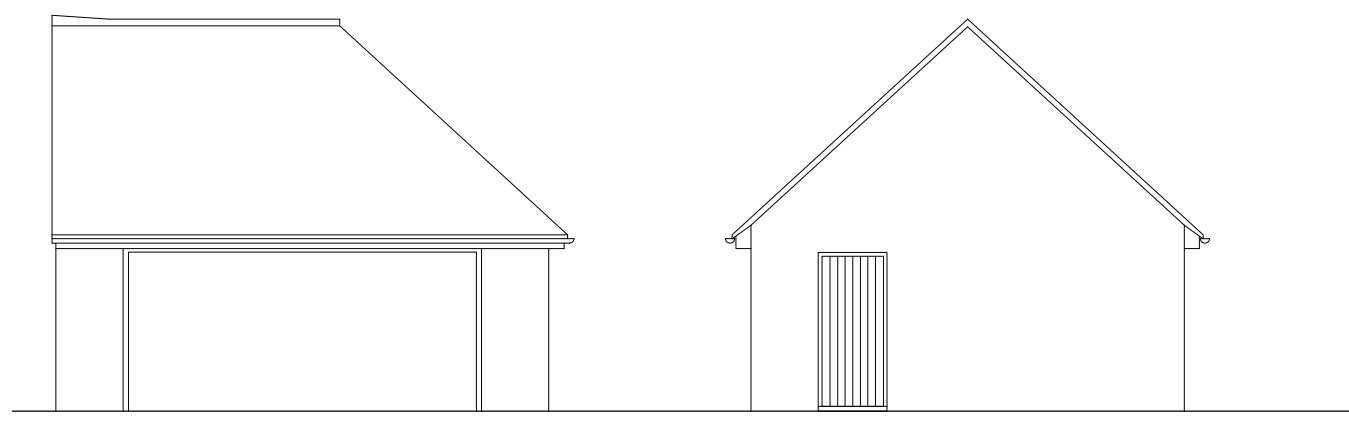

Unit 20 Garage


Rev.	Description	Int.	Date

Client	ROMA HOMES
Job Title	VALLEY ROAD BARHAM COURT FARM



CDP Architecture Ltd
22-23 North Lane, Canterbury
Kent, CT2 7EE

Tel: 01227 458181 Fax: 01227 451543
info@thinkcdp.com www.thinkcdp.com

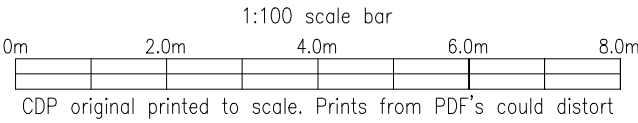

Drawing Title

Proposed Garage/ Car
Port Plans & Elevations
Sheet 2 of 4

Scale @ A1	1:100	Preliminary/Comment
Drawn	MW	Planning
Date	OCT 2021	Building Regulations
Checked		Tender
		Construction
		As built

842 : P41