


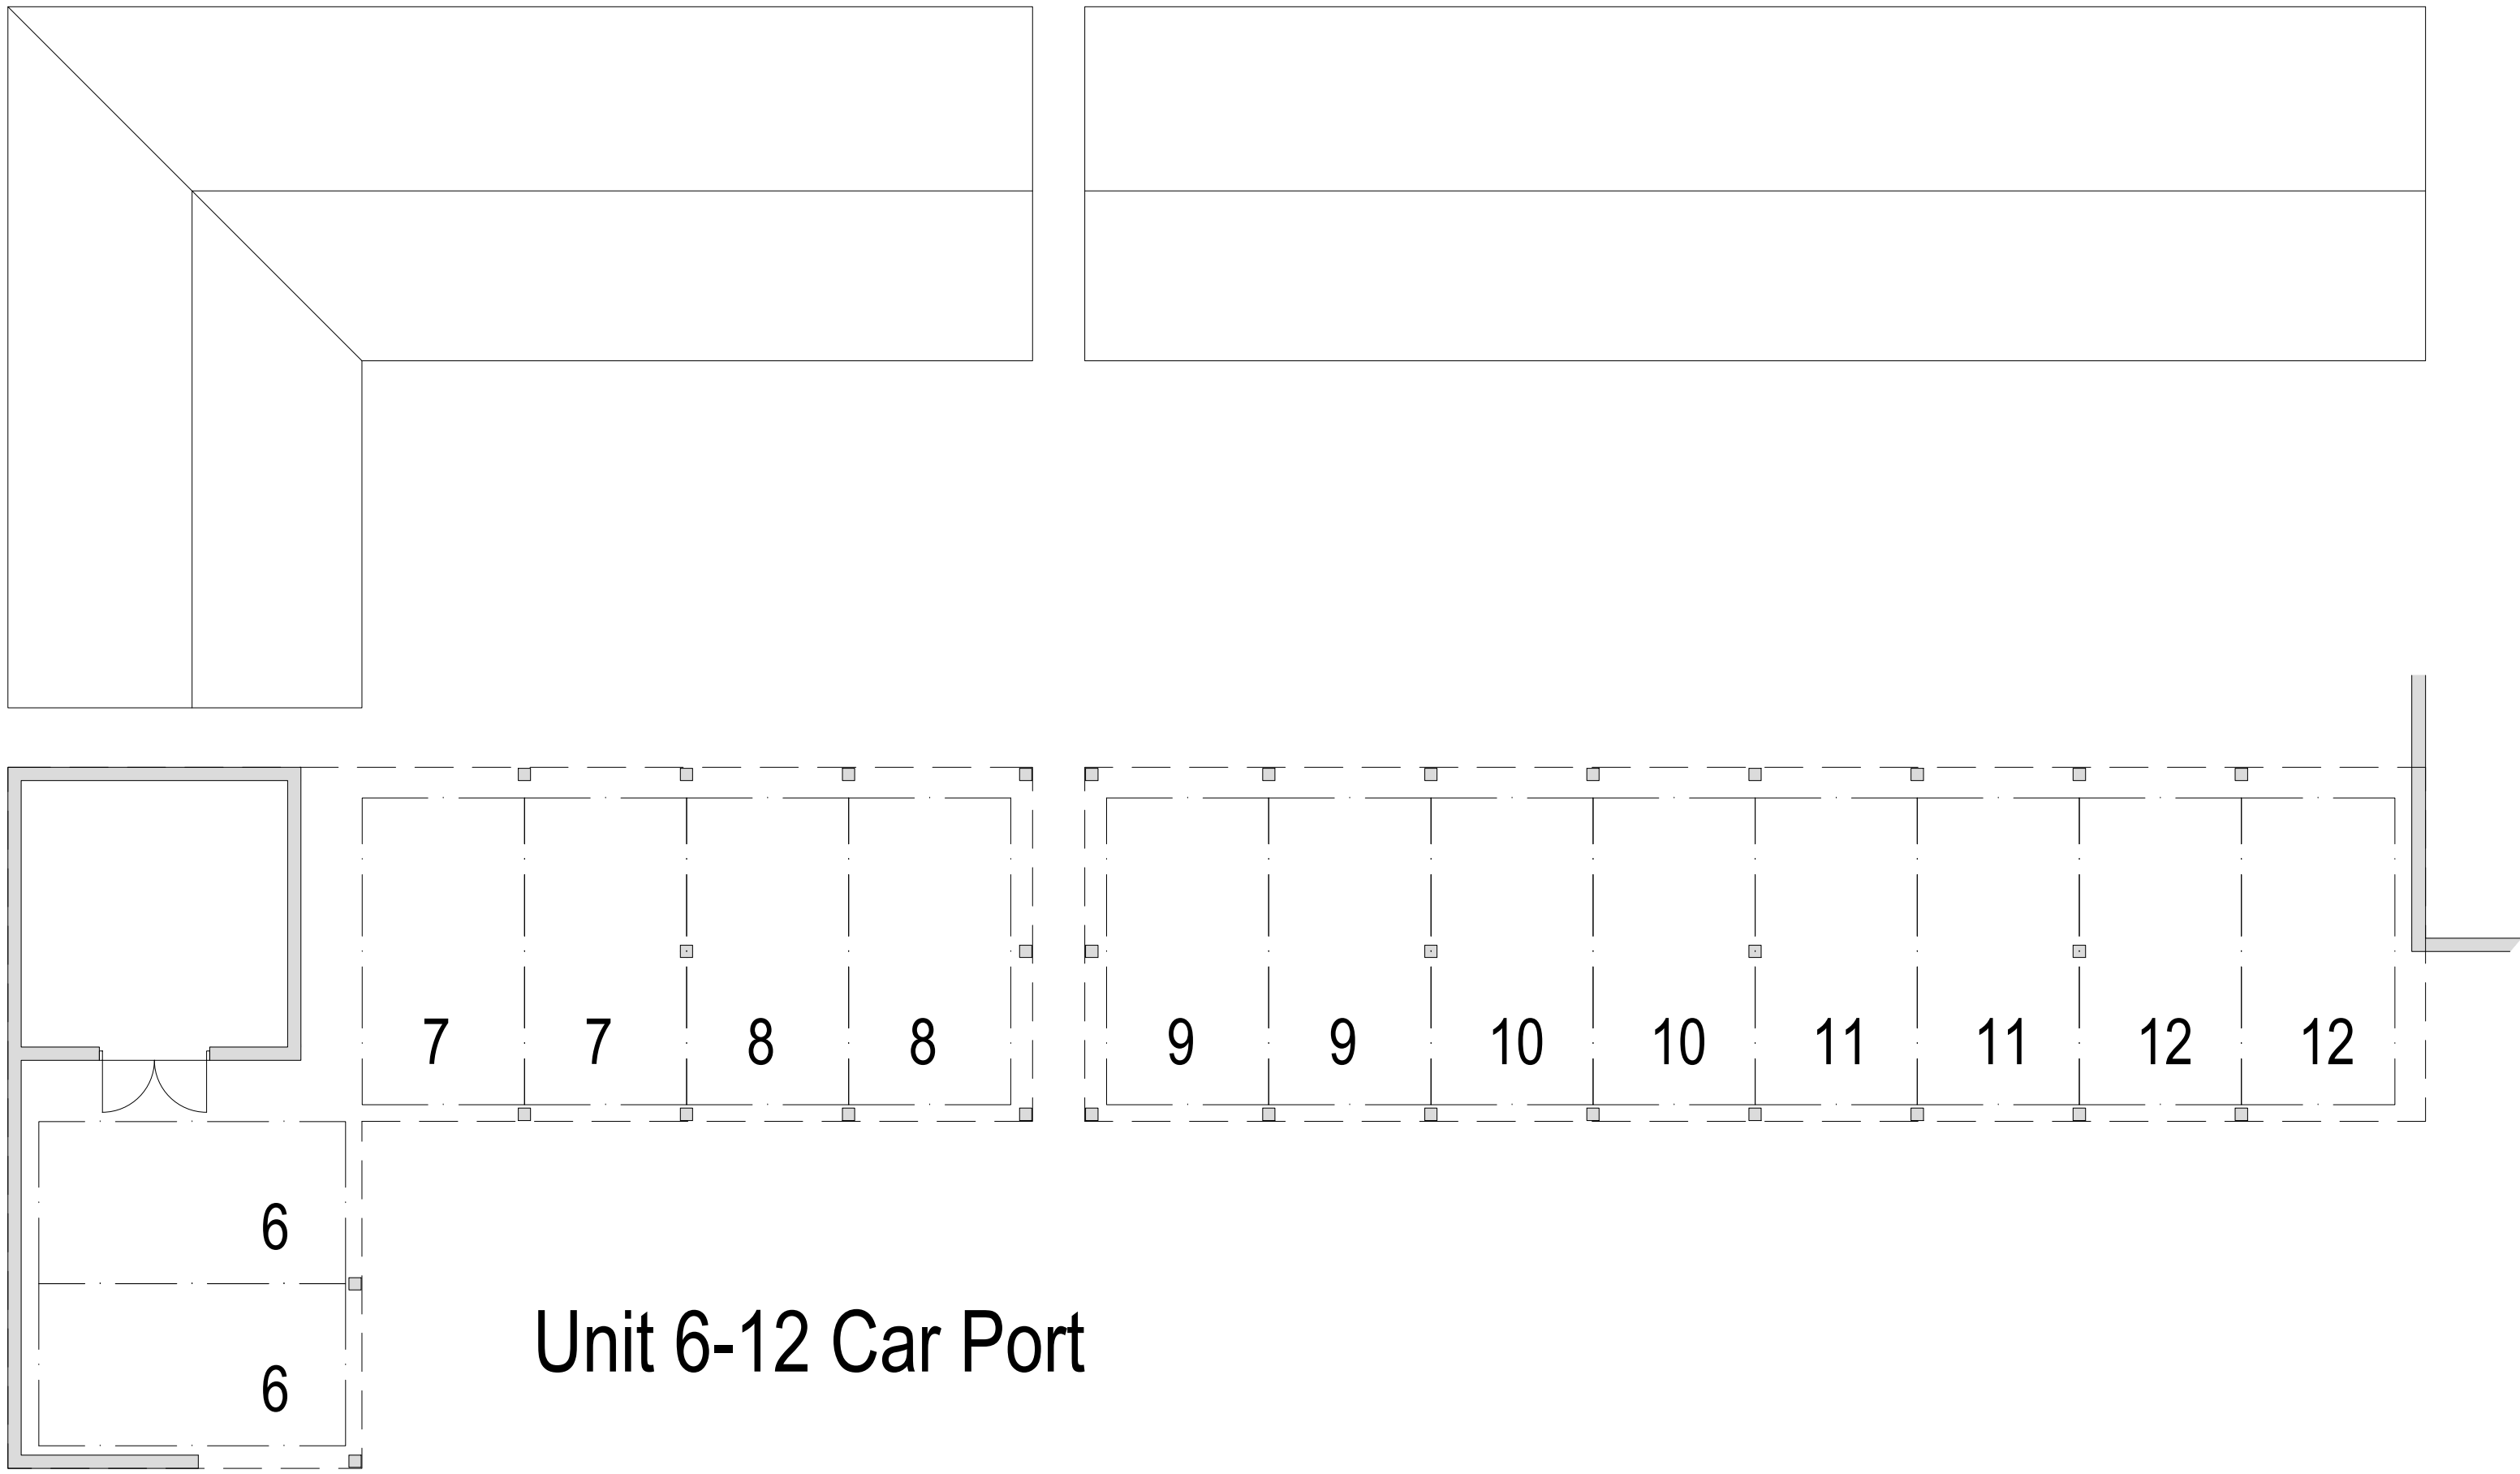


| Rev. | Description | Int. | Date |
|------|-------------|------|------|
|      |             |      |      |
|      |             |      |      |
|                                               |
|-----------------------------------------------|
| Client<br>ROMA HOMES                          |
| Job Title<br>VALLEY ROAD<br>BARHAM COURT FARM |



**CDP**  
Architecture Ltd  
22-23 North Lane, Canterbury  
Kent, CT2 7EE

Tel: 01227 458181    Fax: 01227 451543  
info@thinkcdp.com    www.thinkcdp.com

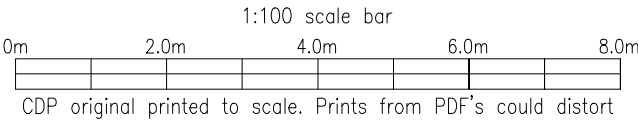

Drawing Title  
Proposed Garage/ Car  
Port Plans & Elevations  
Sheet 3 of 4

| Scale @ A1 | 1:100    | Preliminary/Comment  |
|------------|----------|----------------------|
| Drawn      | MW       | Planning             |
| Date       | OCT 2021 | Building Regulations |
| Checked    |          | Tender               |
|            |          | Construction         |
|            |          | As built             |

842 : P42