

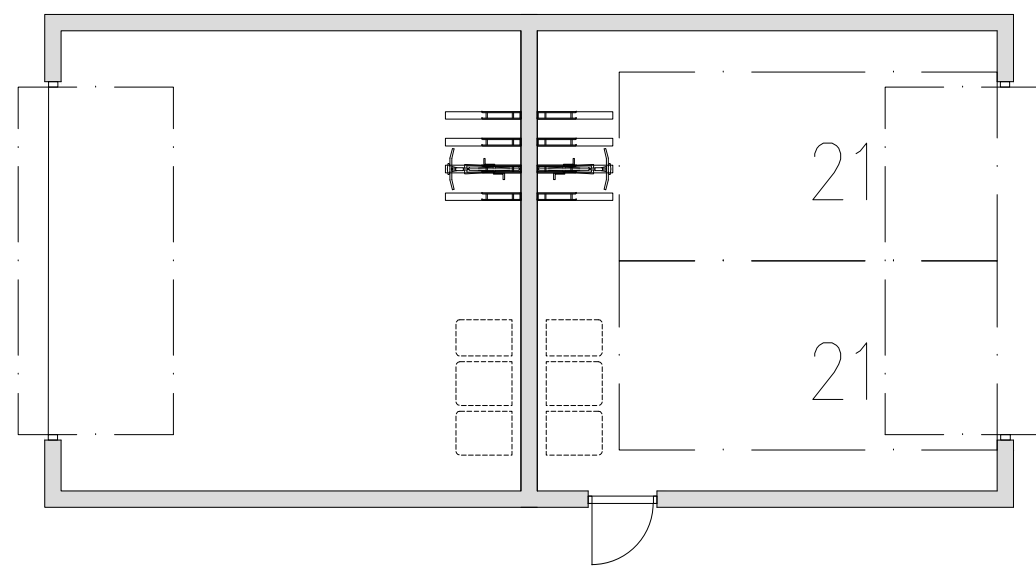
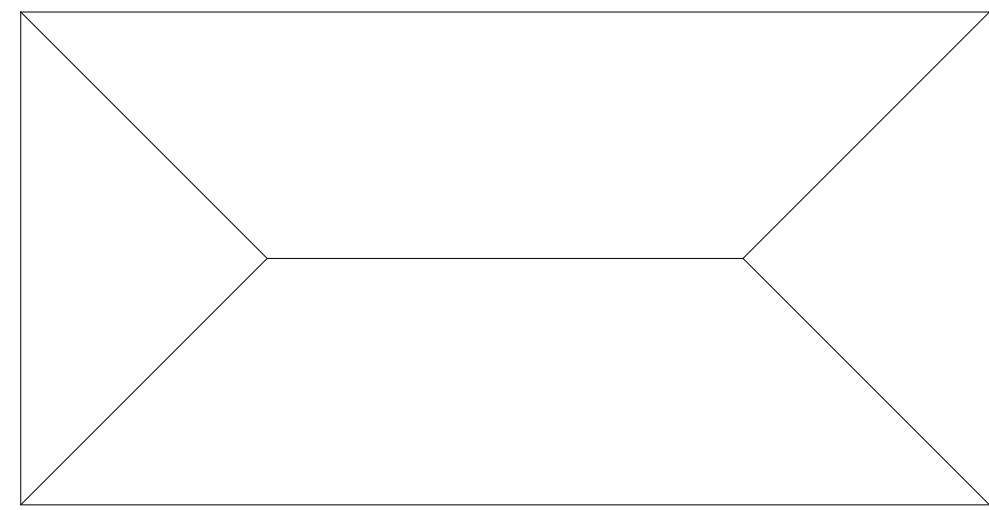
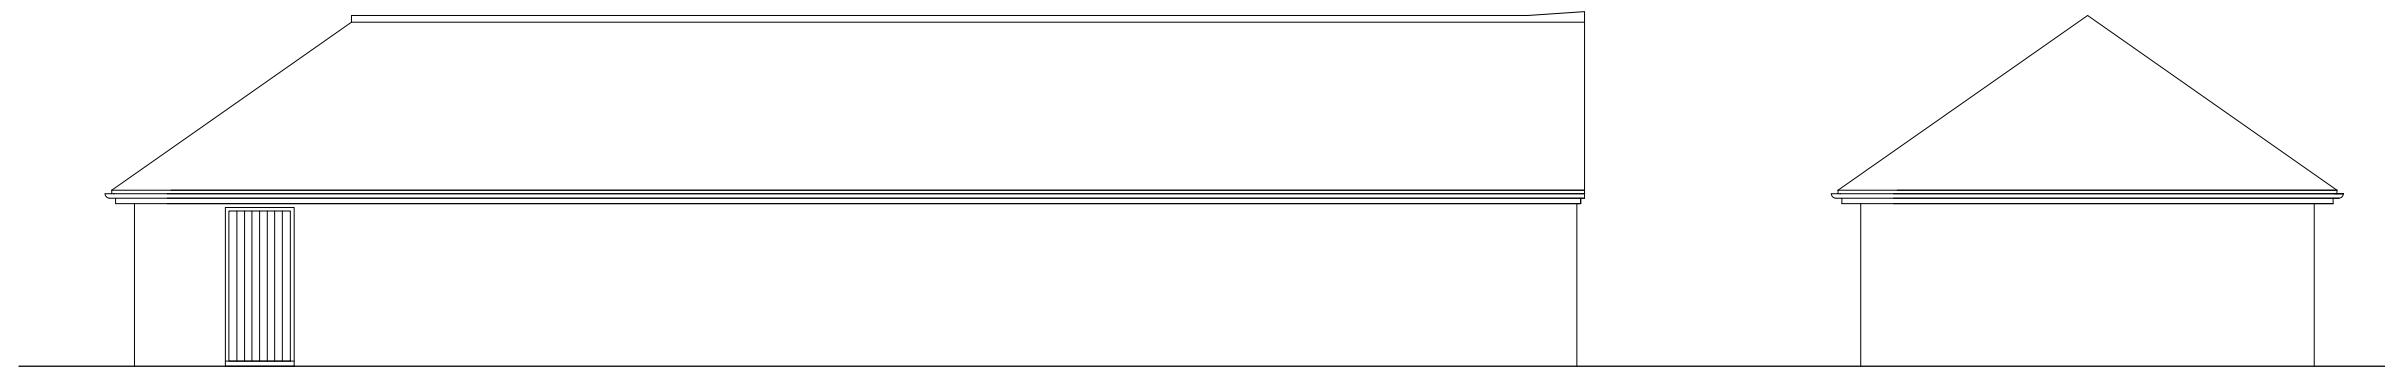
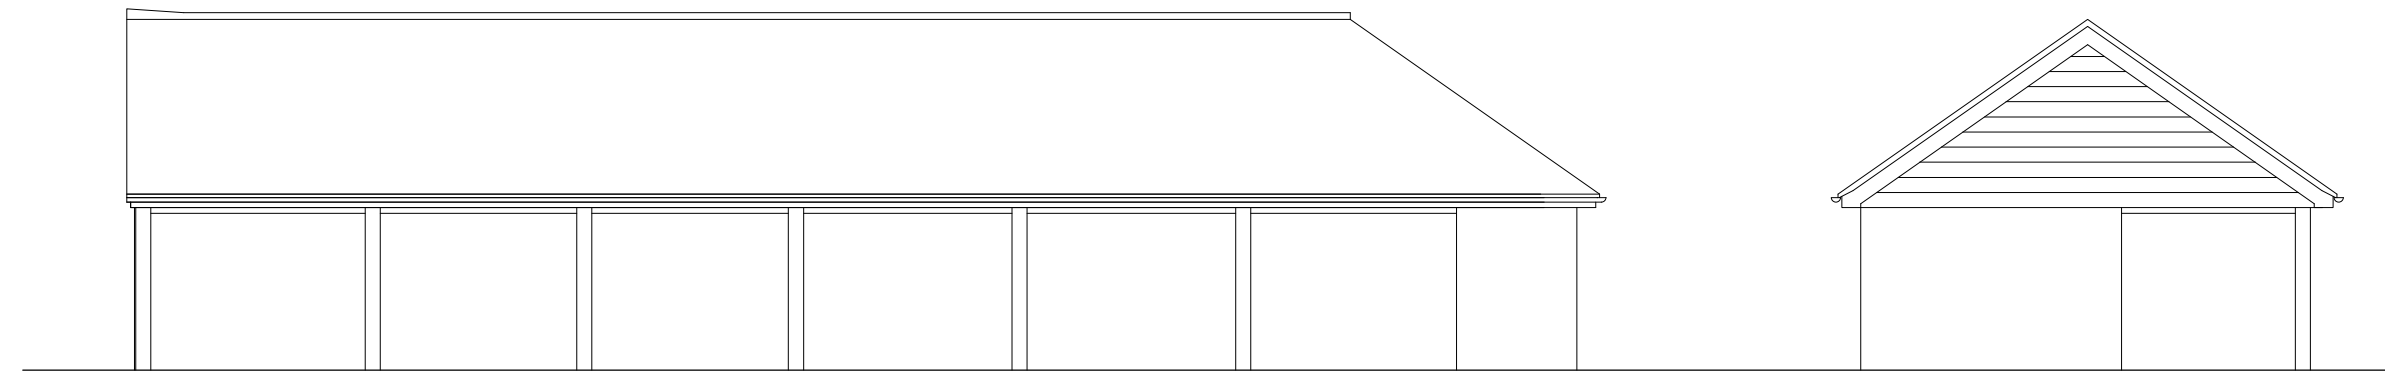
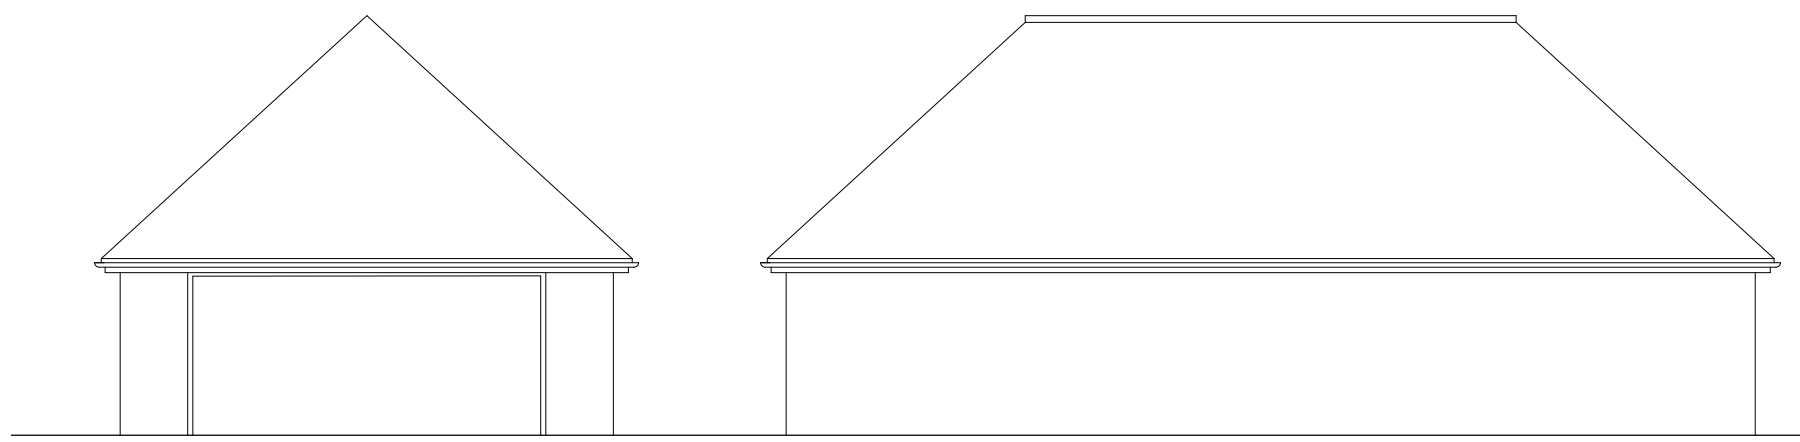


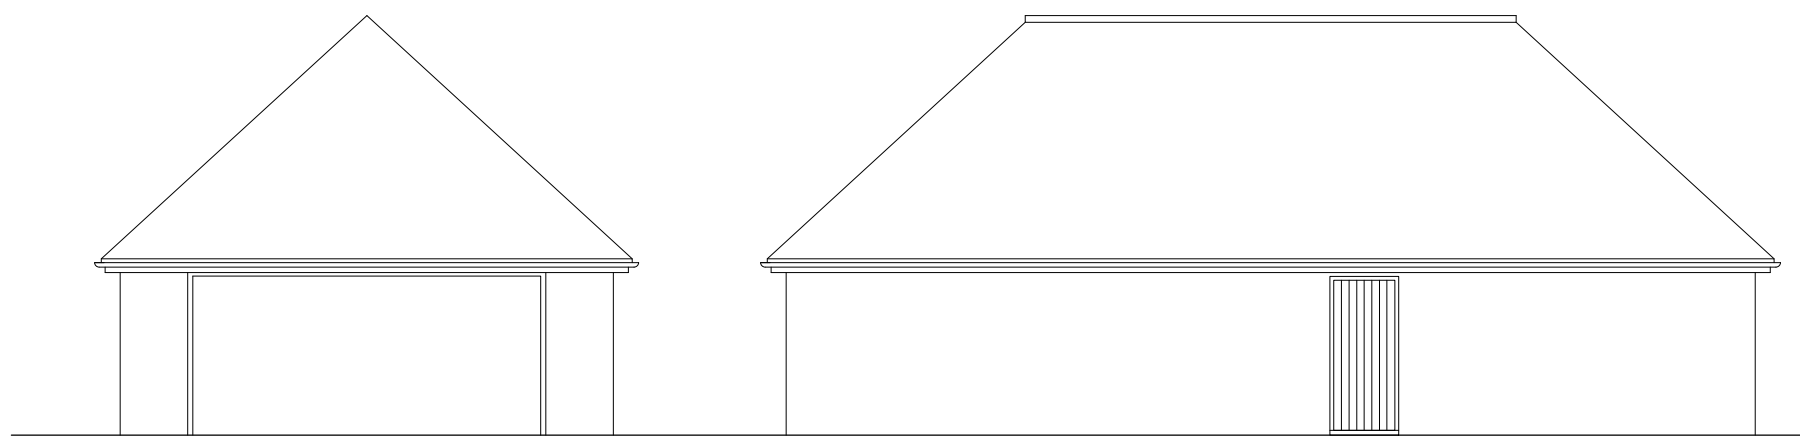

Unit 21 Garage/ Unit 19 Store

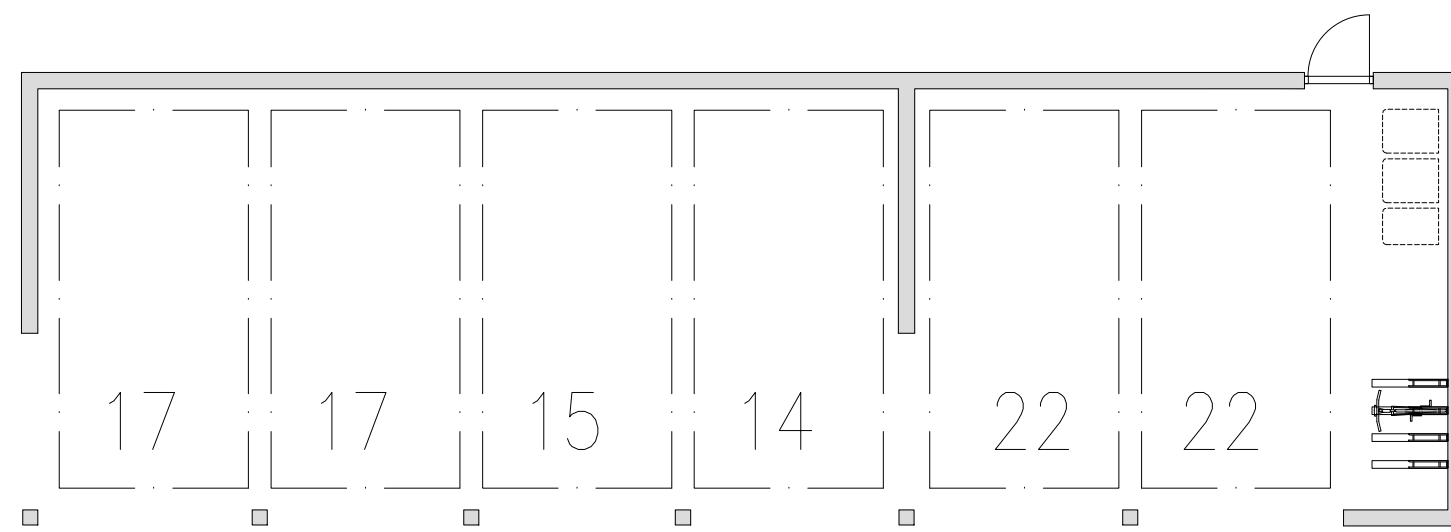


Unit 14,15 & 17 Car Port
Unit 22 Car Port & Store

Rev.	Description	Int.	Date

Client	ROMA HOMES
Job Title	VALLEY ROAD BARHAM COURT FARM



CDP
Architecture Ltd
22-23 North Lane, Canterbury
Kent, CT2 7EE
Tel: 01227 458181 Fax: 01227 451543
info@thinkcdp.com www.thinkcdp.com

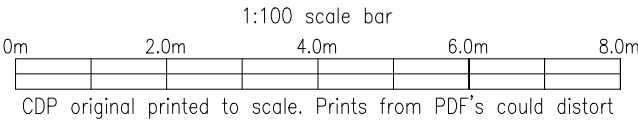

Drawing Title

Proposed Garage/ Car
Port Plans & Elevations
Sheet 4 of 4

Scale @ A1	1:100	Preliminary/Comment
Drawn	MW	Planning
Date	OCT 2021	Building Regulations
Checked		Tender
		Construction
		As built

842 : P43

A