


Plot 1



Front Elevation




Side Elevation

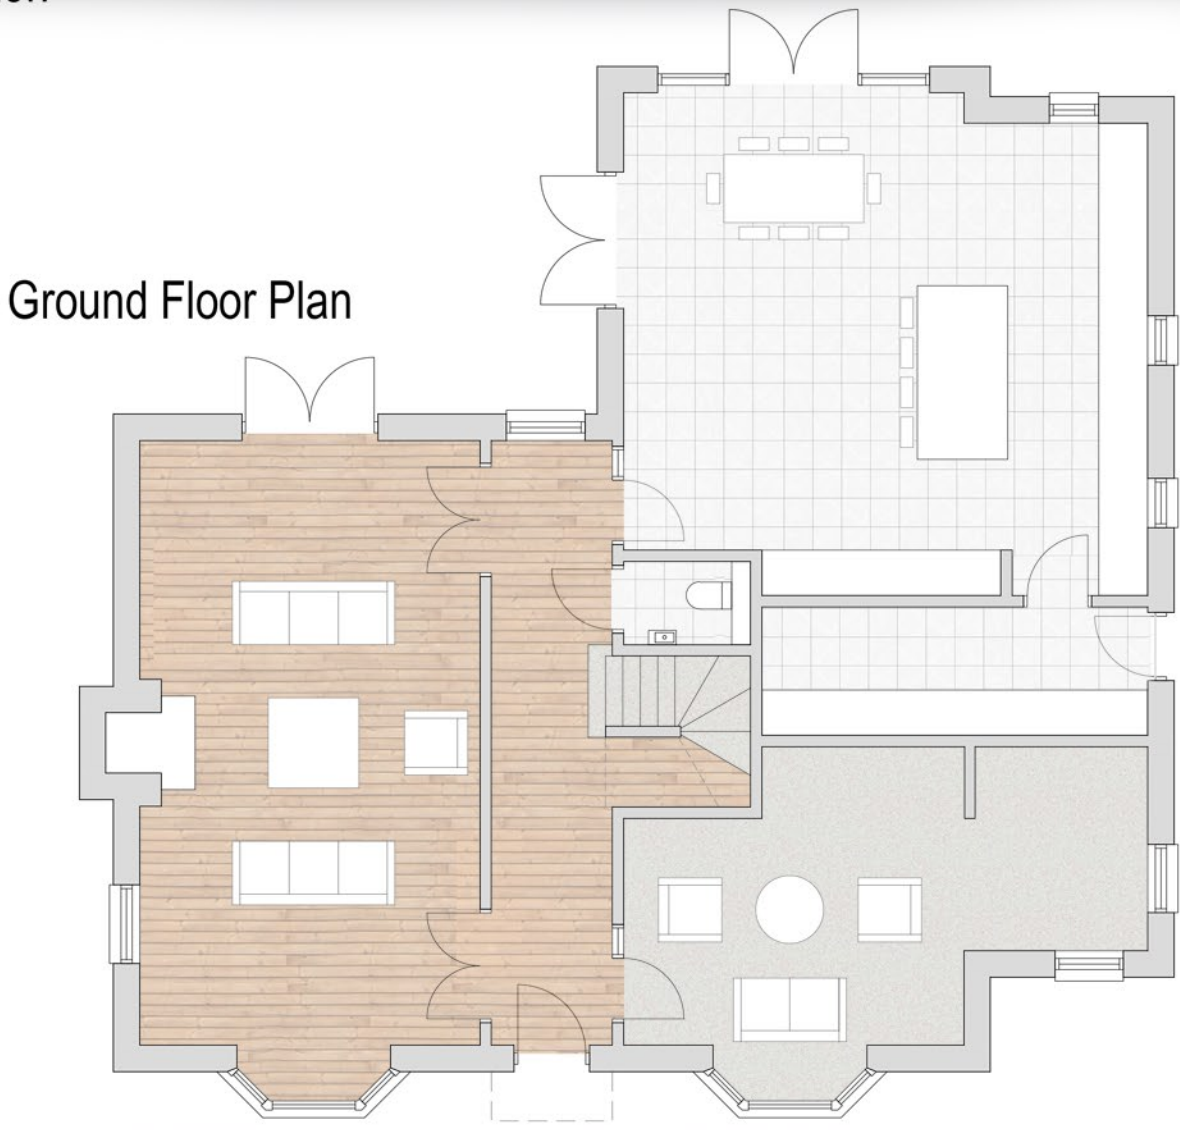

Ground Floor Plan



First Floor Plan

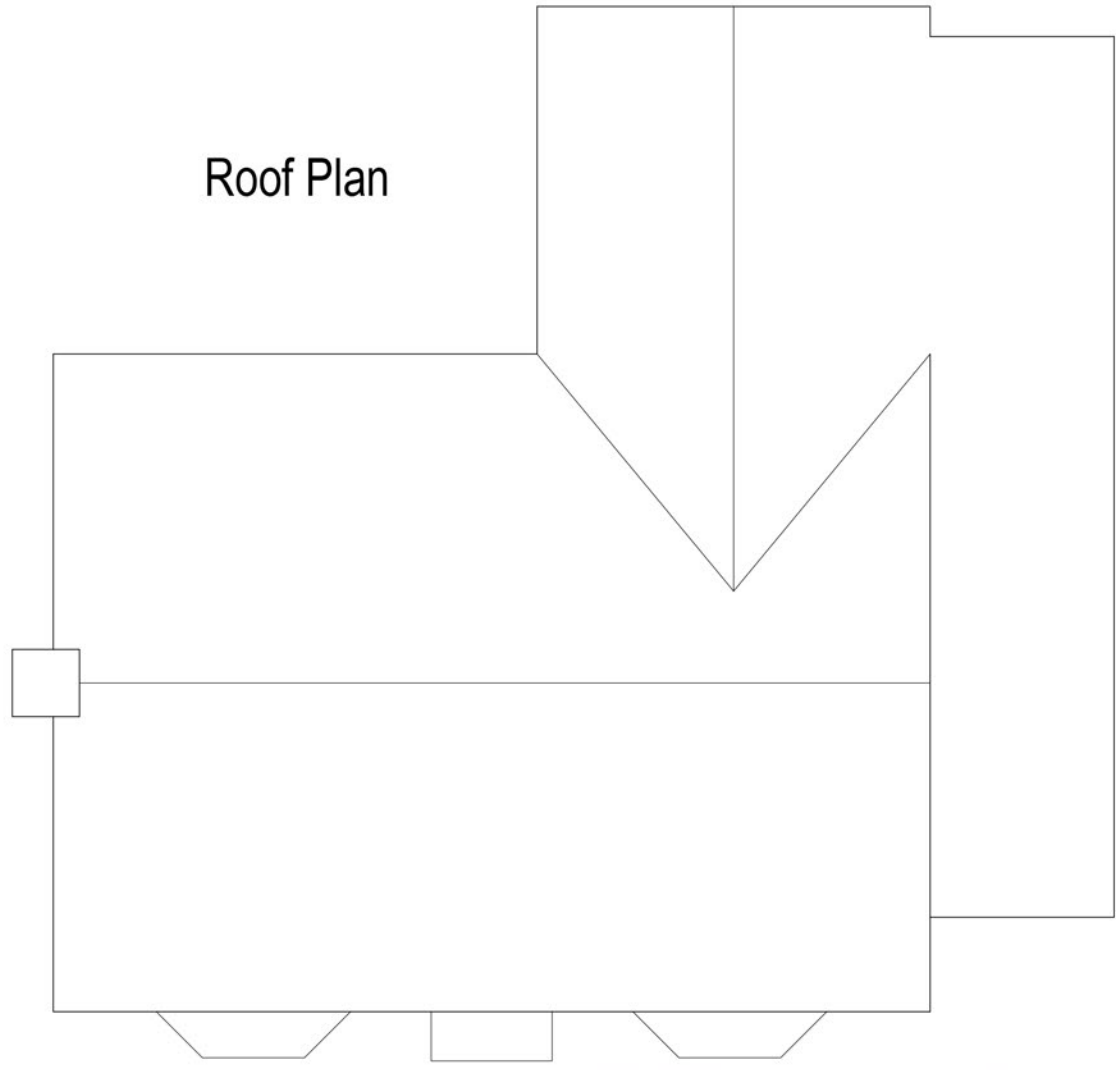

Roof Plan



Rear Elevation




Side Elevation

Rev.	Description	Int.	Date

Client ROMA HOMES
Job Title VALLEY ROAD BARHAM COURT FARM



**CDP Architecture Ltd**  
22-23 North Lane, Canterbury  
Kent, CT2 7EE  
Tel: 01227 458181 Fax: 01227 451543  
info@thinkcdp.com www.thinkcdp.com

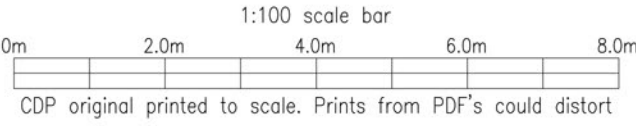

Drawing Title Proposed Floor Plans & Elevations Plot 1
-----------------------------------------------------------------

Scale @ A1 1:100	Preliminary/Comment
Drawn MW	Planning
Date OCT 2021	Building Regulations
Checked	Tender
	Construction
	As built
842 : P10	Q