


Plot 22




Front Elevation




Side Elevation

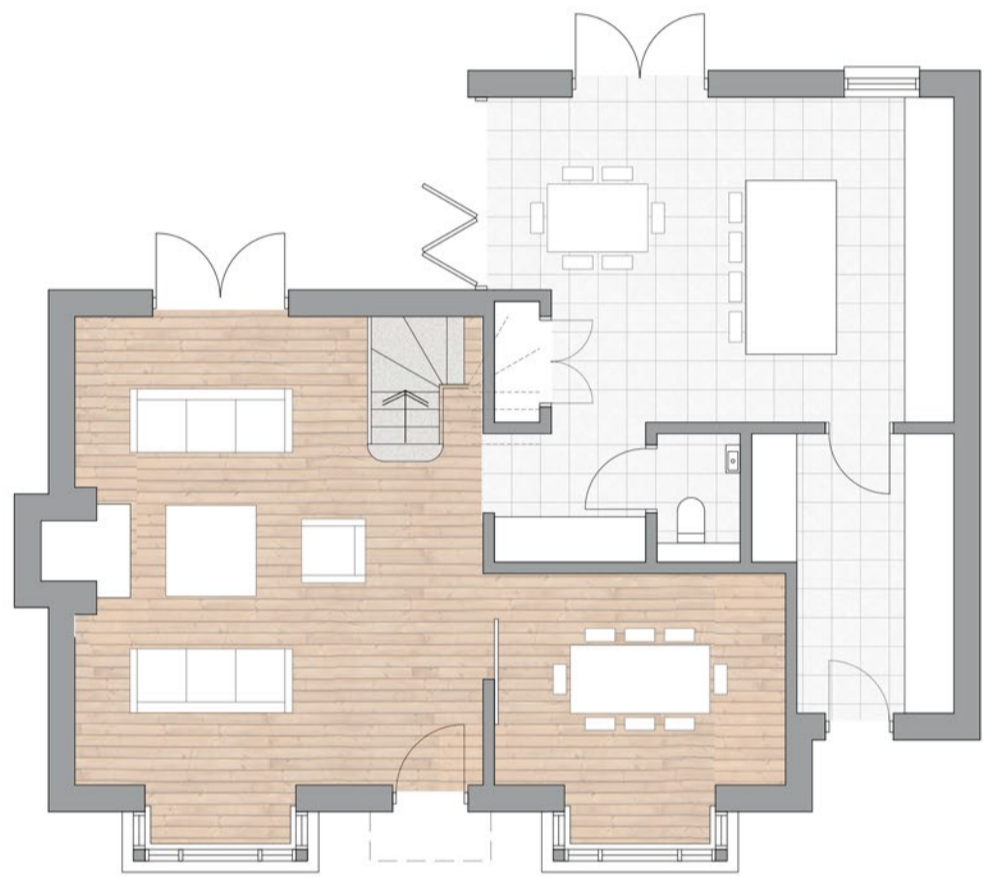

Ground Floor Plan

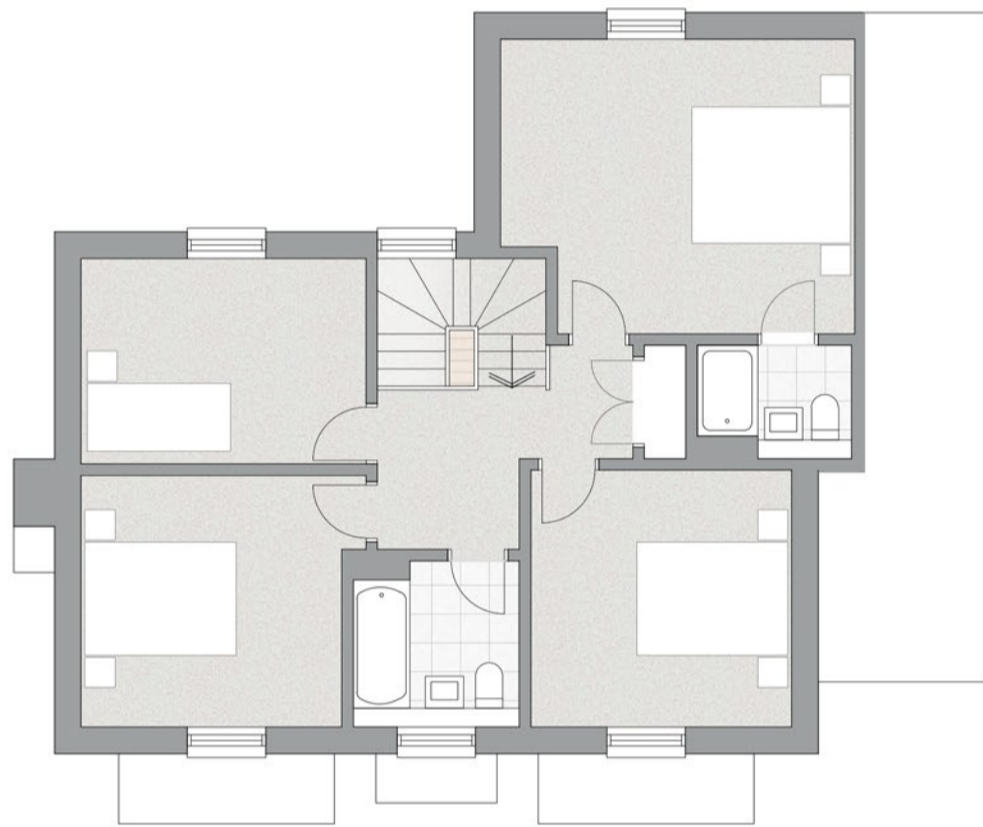

First Floor Plan

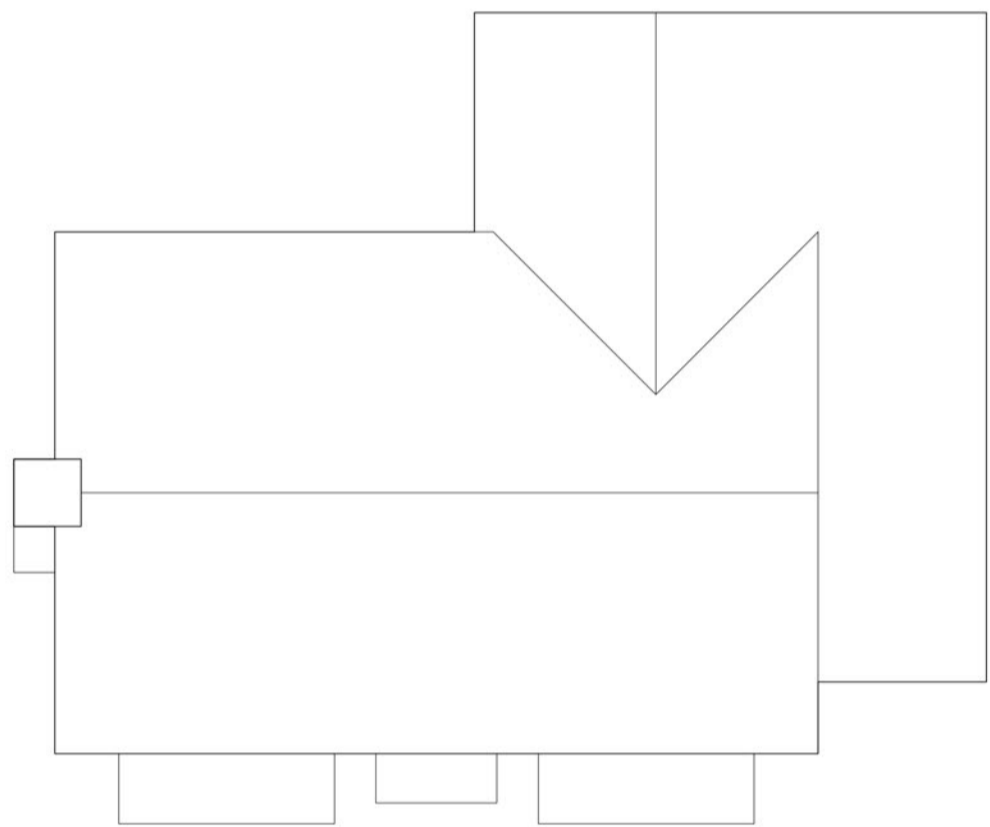

Roof Plan



Rear Elevation



Side Elevation

Rev.	Description	Int.	Date


Client ROMA HOMES
Job Title VALLEY ROAD BARHAM COURT FARM

CDP

CDP Architecture Ltd

22-23 North Lane, Canterbury
Kent, CT2 7EE

Tel: 01227 458181 Fax: 01227 451543
info@thinkcdp.com www.thinkcdp.com

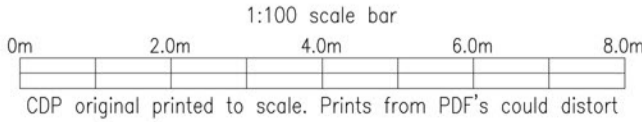

Drawing Title Proposed Floor Plans & Elevations Plot 22
--

Scale @ A1 1:100	Preliminary/Comment
Drawn MW	Planning
Date OCT 2021	Building Regulations
Checked	Tender
	Construction
	As built
842 : P24	Q